

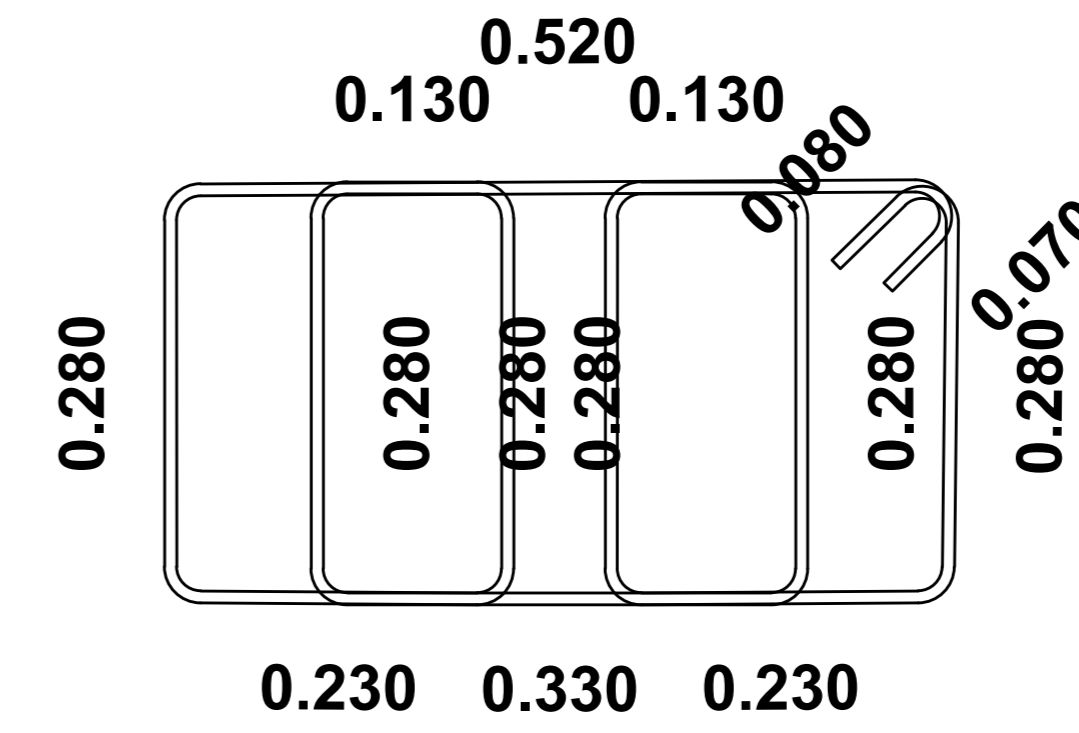
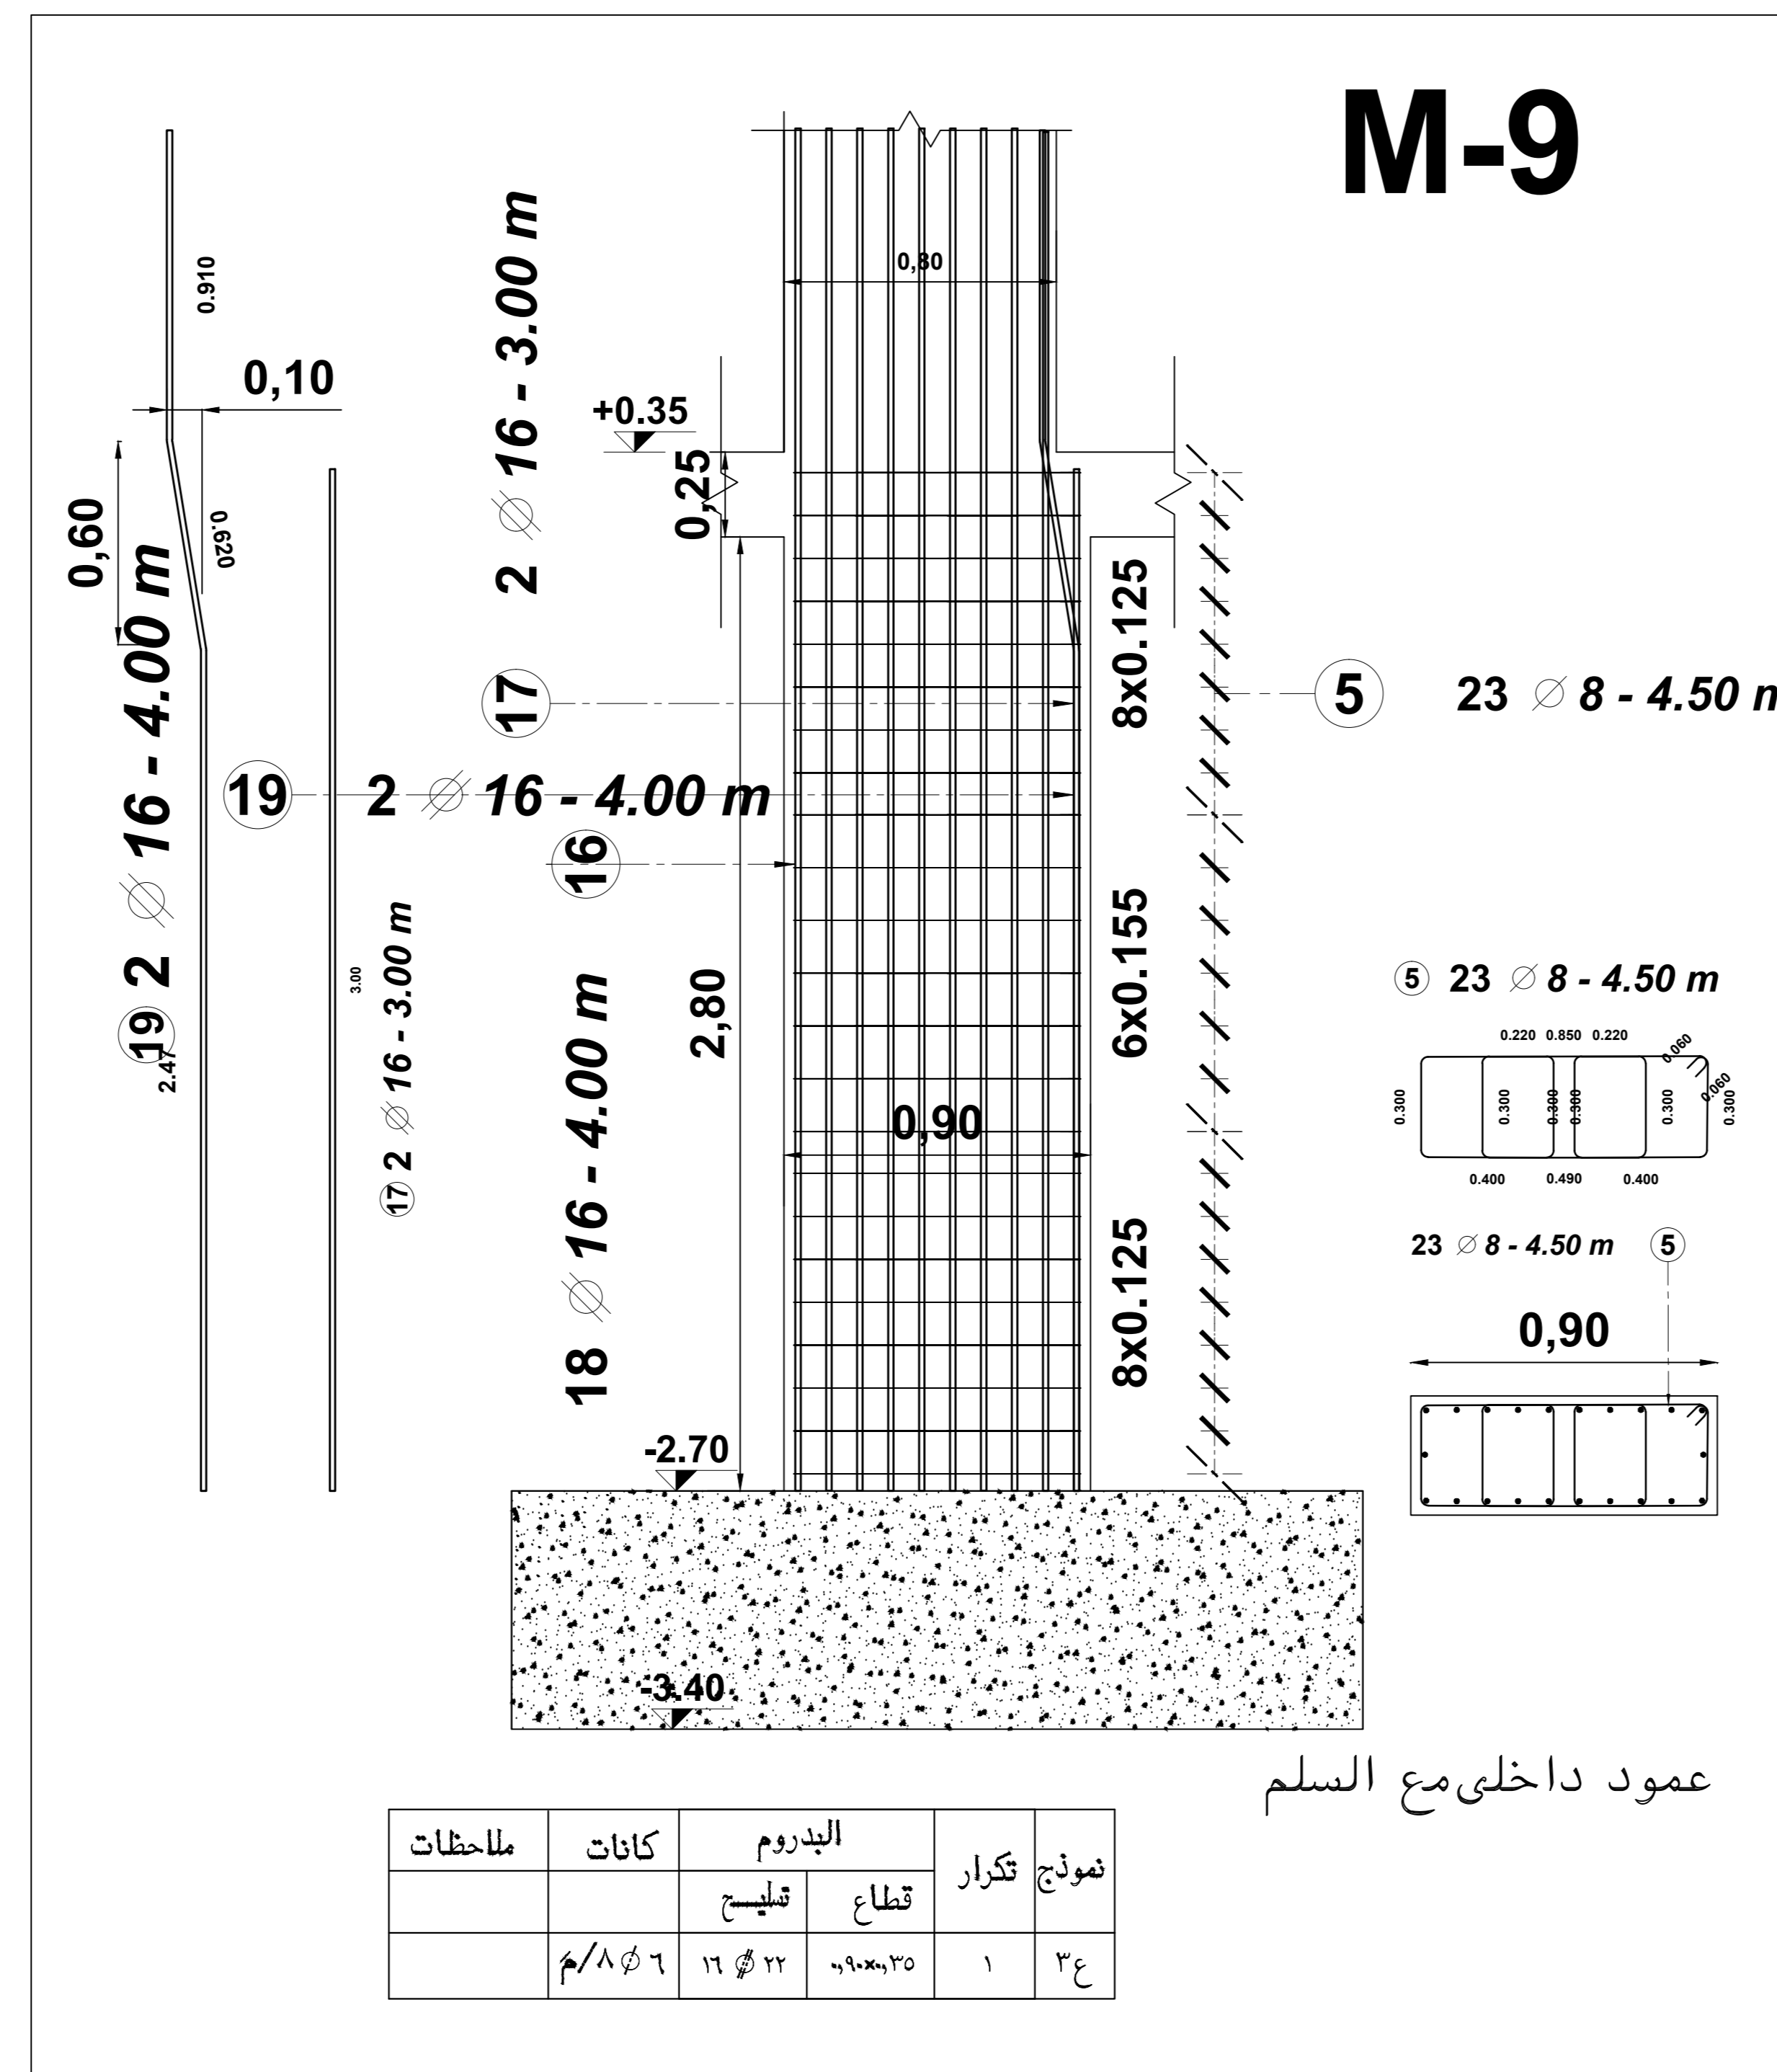



34 25 ∅ 8 - 3.40 m

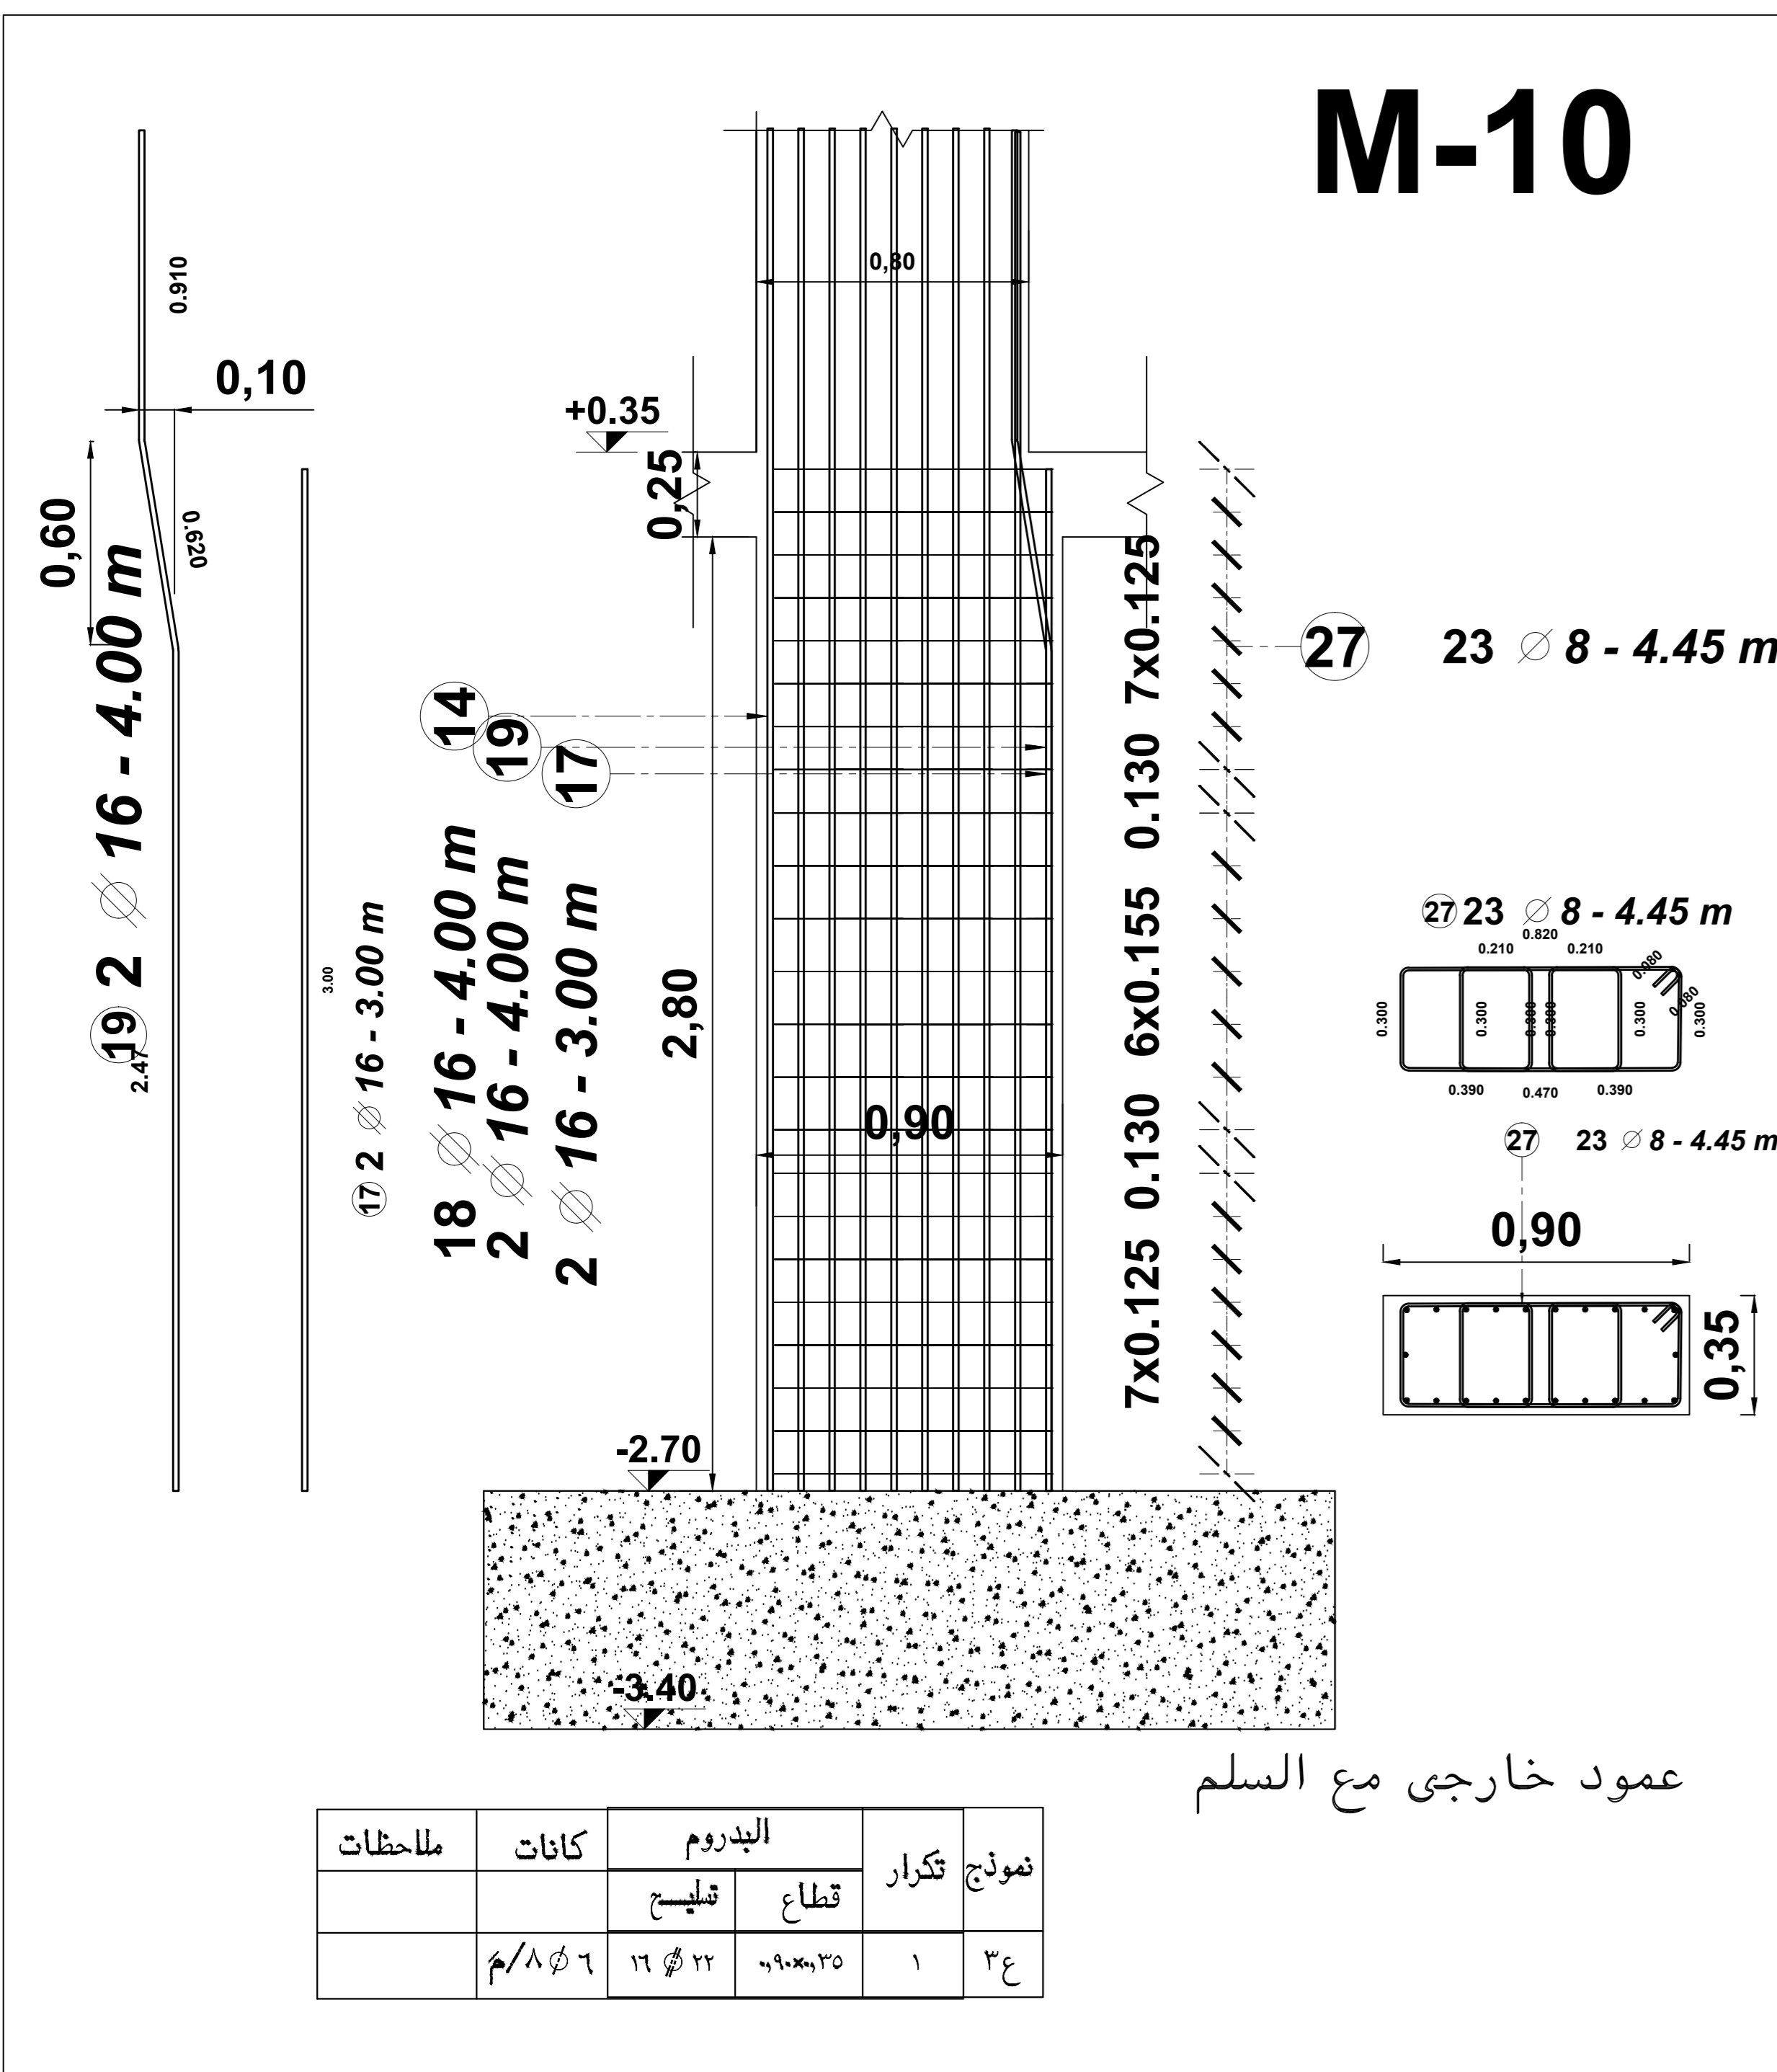




33 23 ∅ 8 - 3.65 m

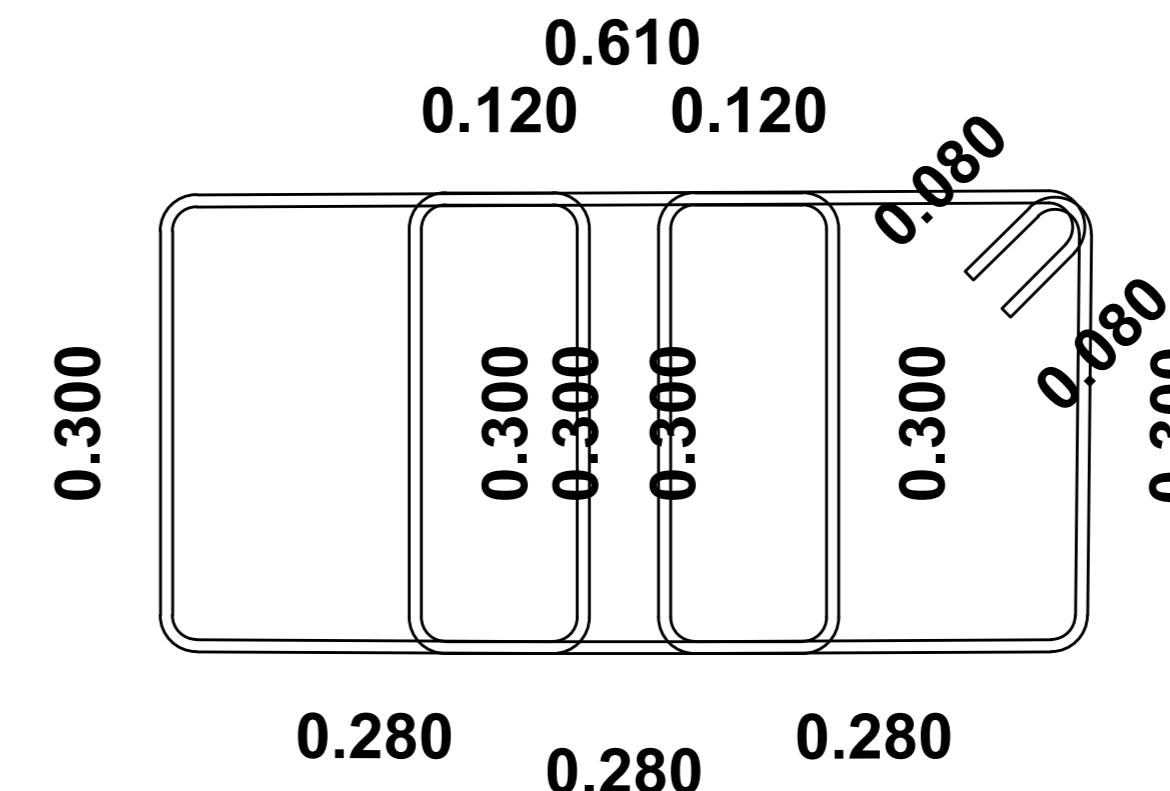

27 23 ∅ 8 - 4.45 m

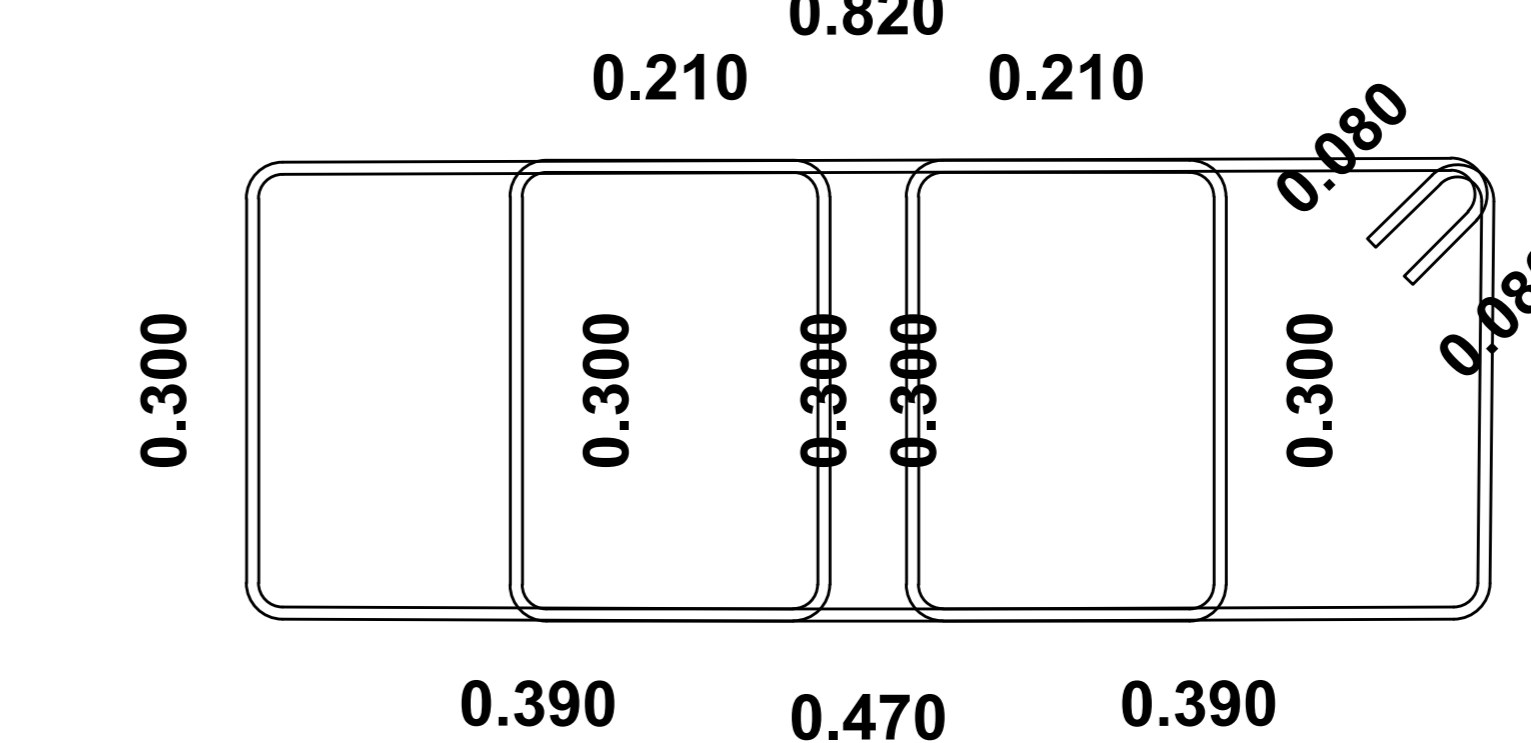

5 23 ∅ 8 - 4.50 m

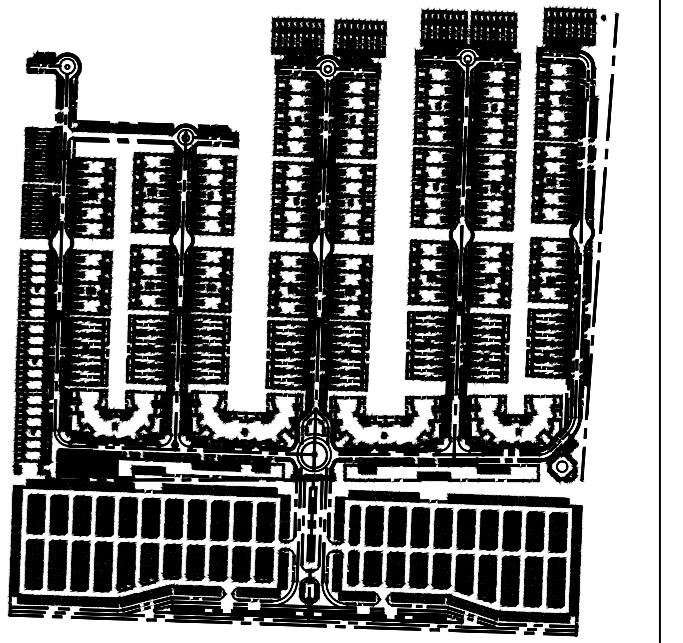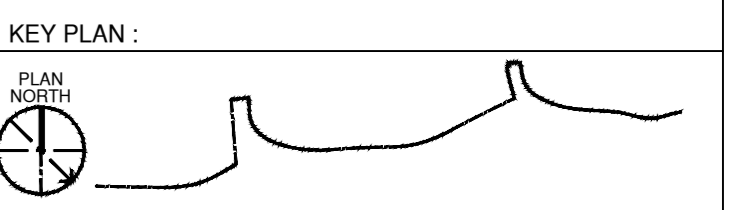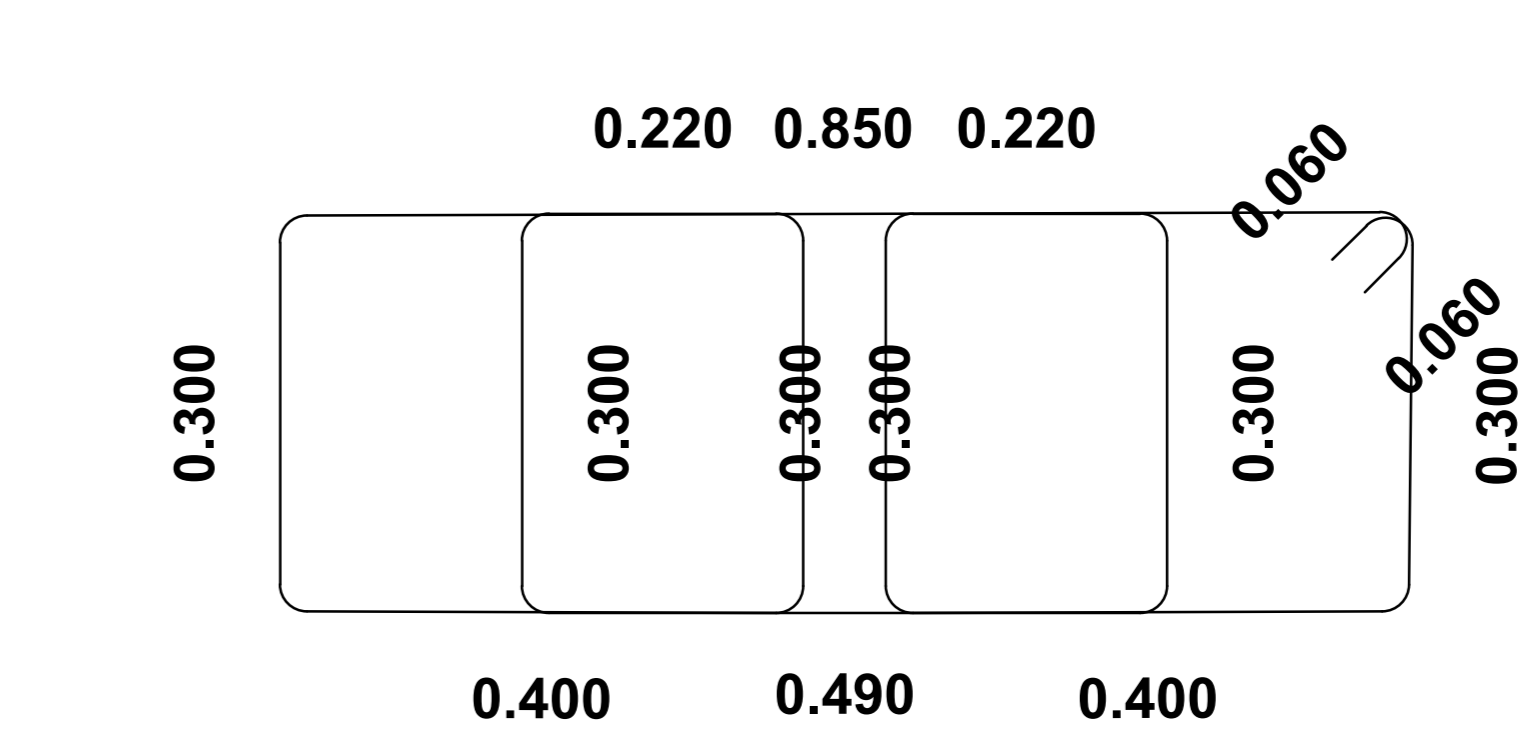

NOTES:
ALL DIMENSIONS ARE IN METER.
ALL DIMENSIONS TO BE CHECKED ON SITE.
DO NOT SCALE FROM THE DRAWINGS AT ANY TIME.
DRAWINGS, SPECIFICATIONS, SCHEDULES AND RELATED DOCUMENTS ARE THE COPYRIGHT PROPERTY OF THE DESIGN DISCIPLINE.

PROJECT NAME:
MARINA DELTA LAGOONS
International Coastal Road, Egypt

OWNER:
Delta Capital
For Urban Development

REV.	DESCRIPTION	DATE

SHEET TITLE:
Cinema Reinforcement Details

اسم الملف
Basement Columns reinforcement Details
رقم المشروع
كود اللوحة
التصميم : ١٥ : ١٥
فريق العمل

Eng. / Ahmed attia

مراجعة
Eng. / Muhamed ElBehidy

أستاذ