

SYMBOL	DESCRIPTION	W
	SPOT	12
	SPOT	9
	SPOT	6
	SPOT	13
	EX.Fan	

SYMBOL	DESCRIPTION
	ONE GANG ONE WAY SWITCH
	TWO GANG ONE WAY SWITCH
	THREE GANG ONE WAY SWITCH


SYMBOL	DESCRIPTION
	PIPE Underground pipe for electrical supply
	PIPE Pipe in ceiling for electrical supply

Designed By:
Eng: Mohammad Alobeid

Drawing Title:
Light System

Floor:
First Floor

Date:
8/4/2022

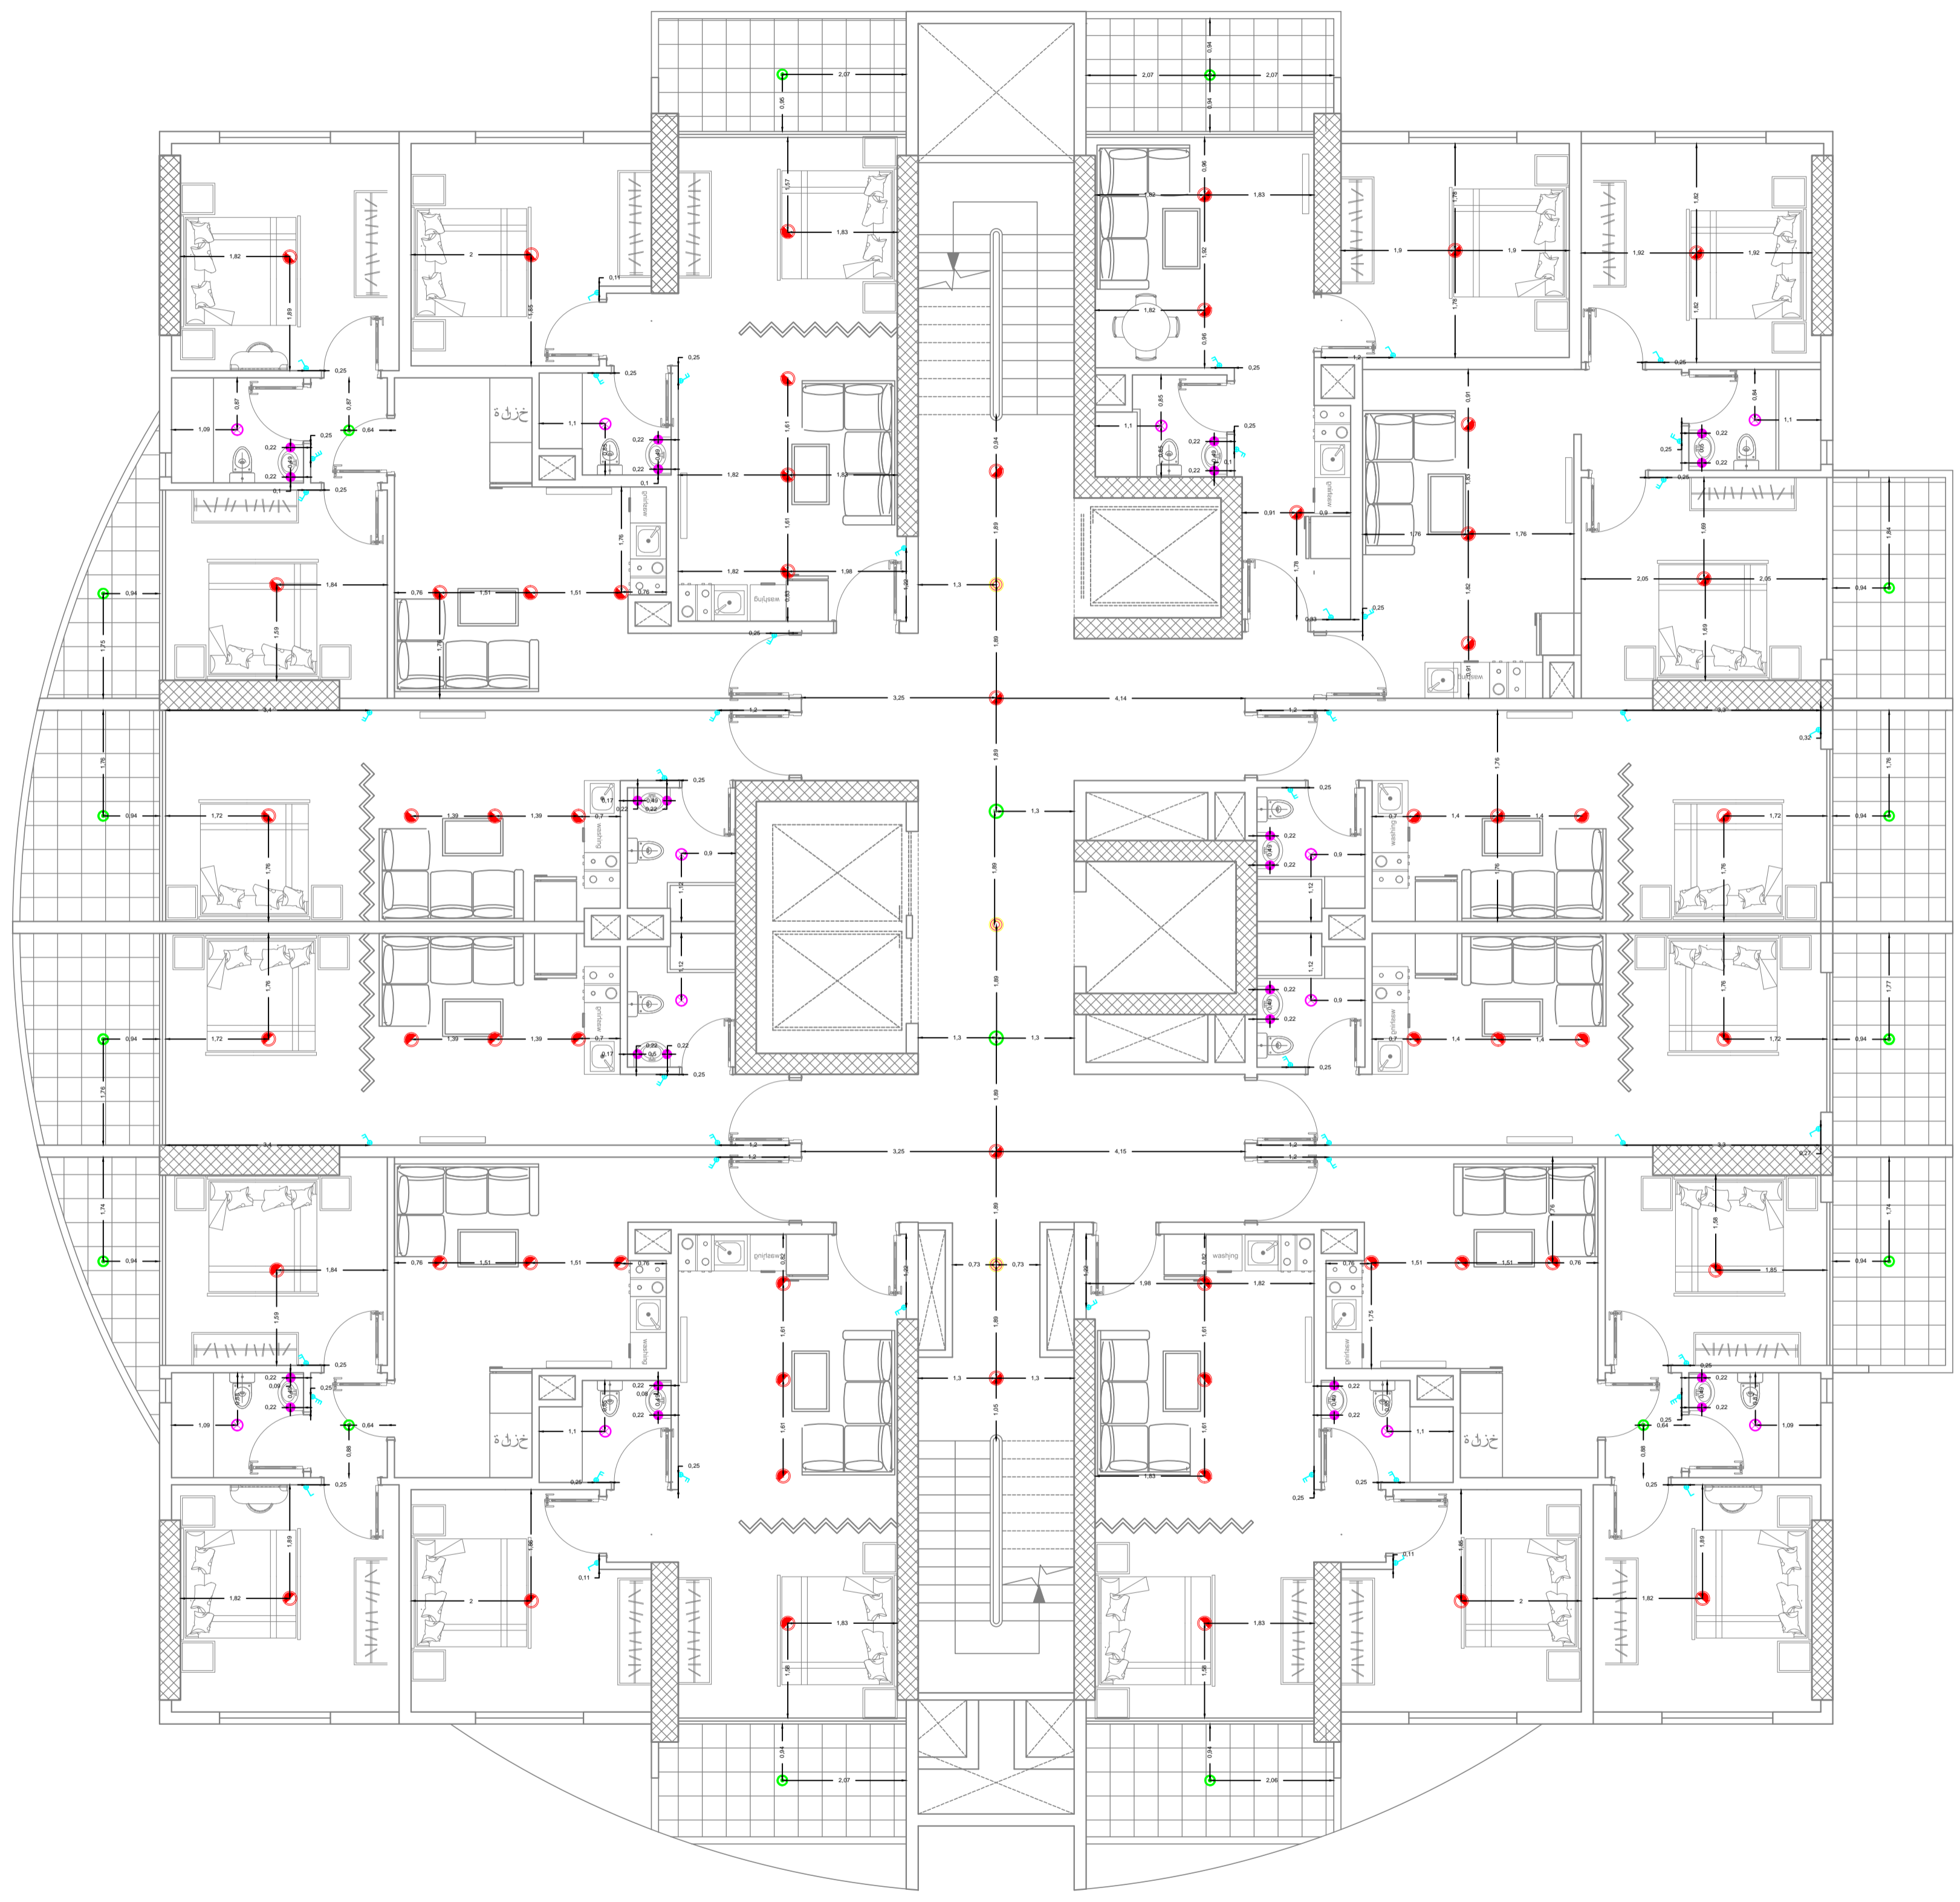

SYMBOL	DESCRIPTION	W
	SPOT	12
	SPOT	9
	SPOT	6
	SPOT	13
	Turbine	

SYMBOL	DESCRIPTION
	ONE GANG ONE WAY SWITCH
	TWO GANG ONE WAY SWITCH
	THREE GANG ONE WAY SWITCH


SYMBOL	DESCRIPTION
	PIPE Underground pipe for electrical supply
	PIPE Pipe in ceiling for electrical supply

Designed By:
Eng: Mohammad Alobeid

Drawing Title:
Light System

Floor:
First Floor

Date:
8/4/2022

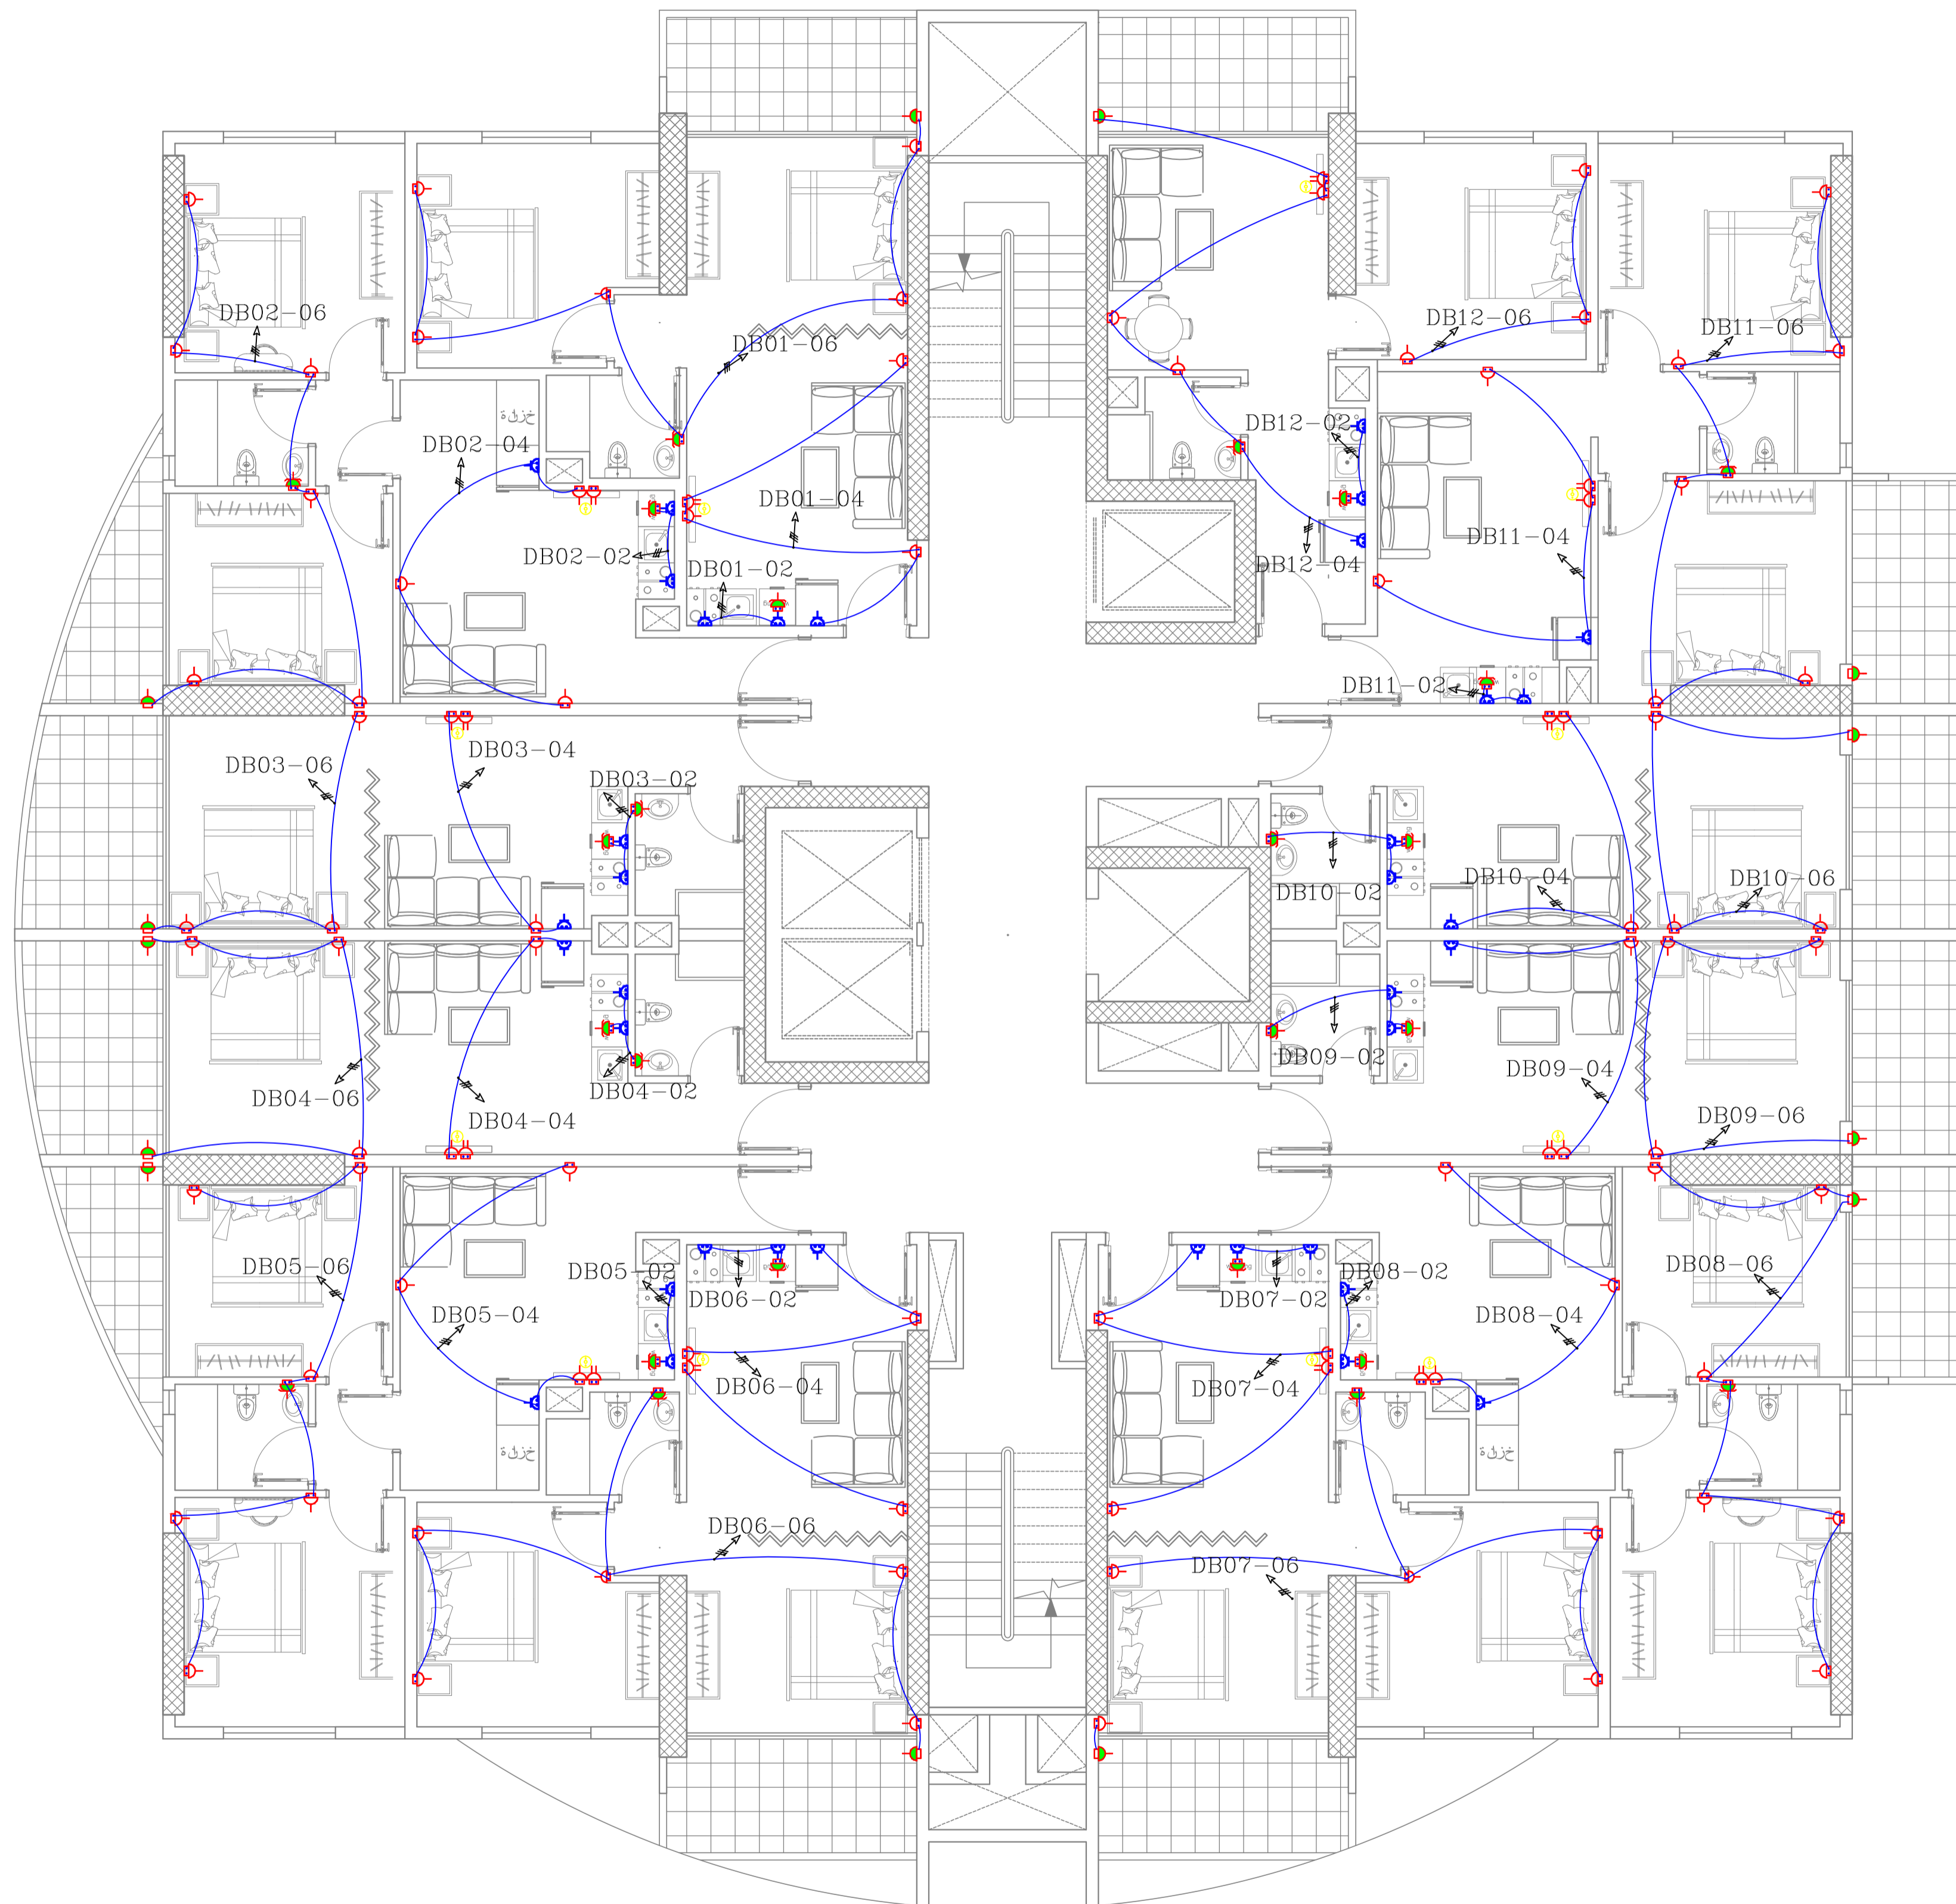


SYMBOL	DESCRIPTION	A	IP	High cm
	SINGLE SWITCHED General Socket In Ceiling	16	20	
	SINGLE SWITCHED Special Socket	30	65	70
	SINGLE SWITCHED General Socket	16	20	40
	SINGLE SWITCHED General Socket	16	65	130
	SINGLE SWITCHED General Socket	16	65	40

Designed By:
Eng: Mohammad Alobeid

Drawing Title:
SOCKETS

Floor:
First Floor

Date:
8/4/2022

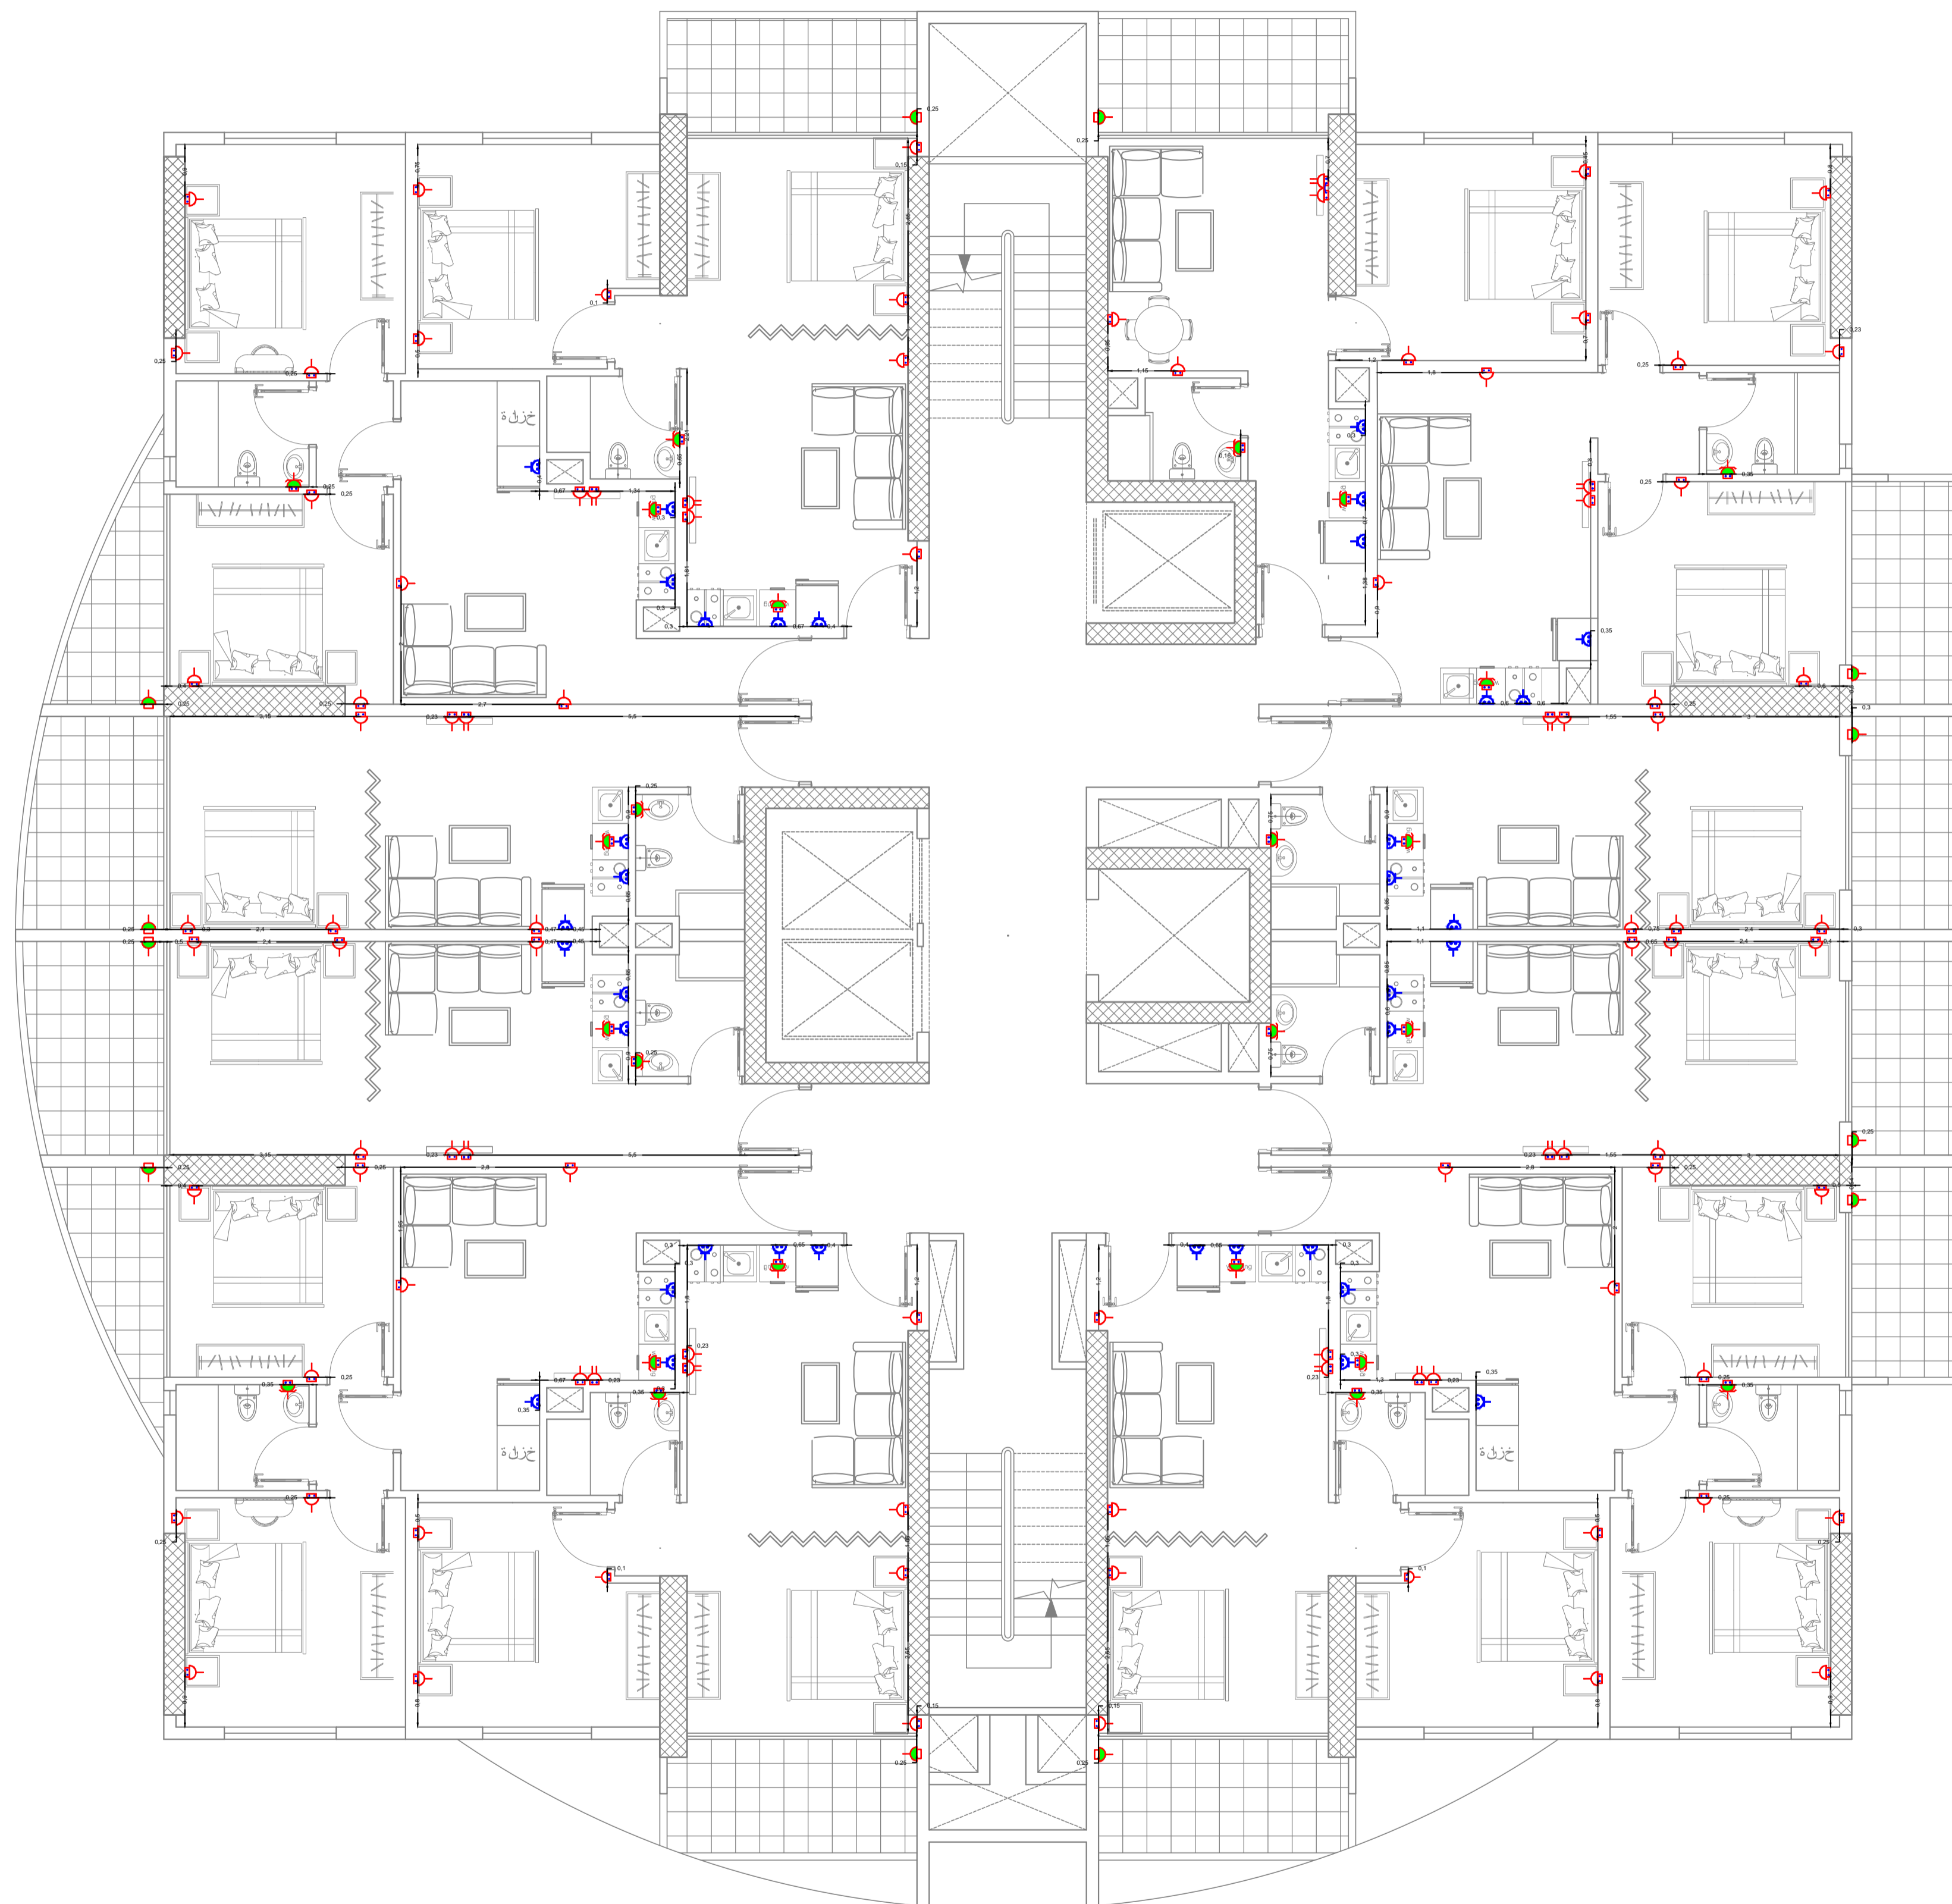


SYMBOL	DESCRIPTION	A	IP	High cm
	SINGLE SWITCHED General Socket In Ceiling	16	20	
	SINGLE SWITCHED Special Socket	30	65	70
	SINGLE SWITCHED General Socket	16	20	40
	SINGLE SWITCHED General Socket	16	65	130
	SINGLE SWITCHED General Socket	16	65	40




Designed By:
Eng: Mohammad Alobeid

Drawing Title:
SOCKETS

Floor:
First Floor

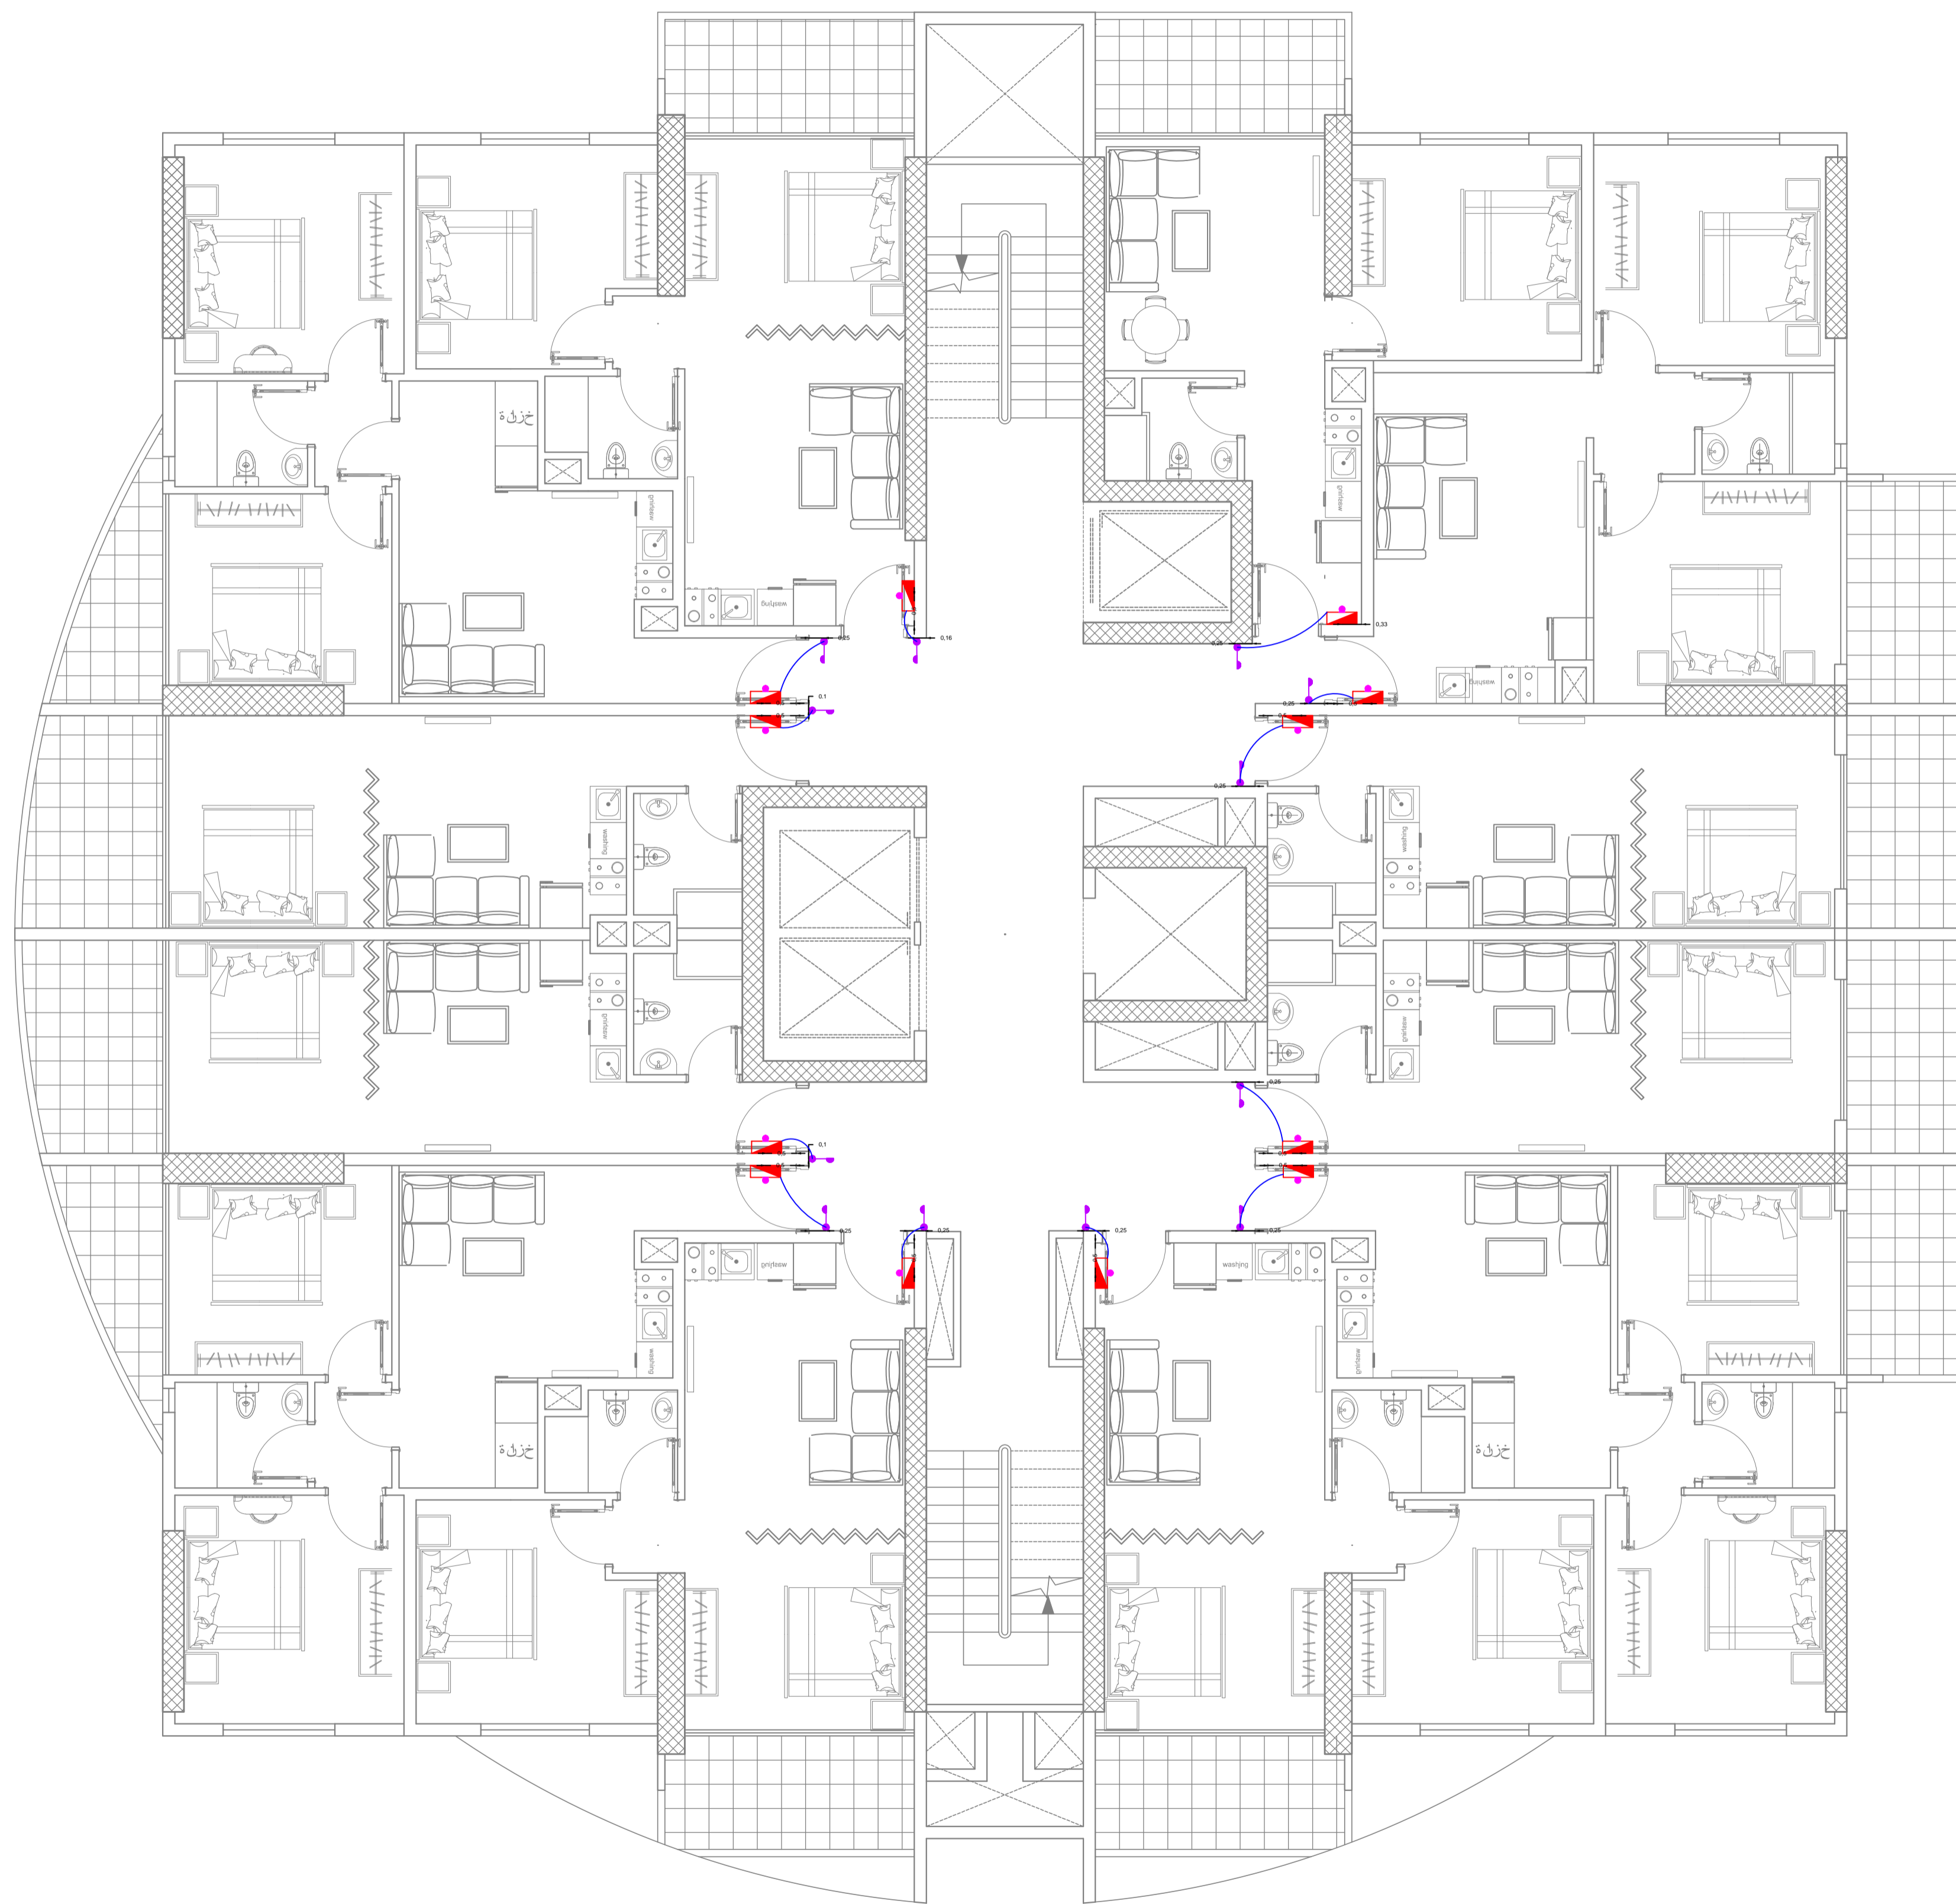Date:
8/4/2022




SYMBOL	DESCRIPTION
	Electricity Panel
	Push Button Bell
	Bell





Designed By:
Eng: Mohammad Alobeid

Drawing Title:
Electricity Panel

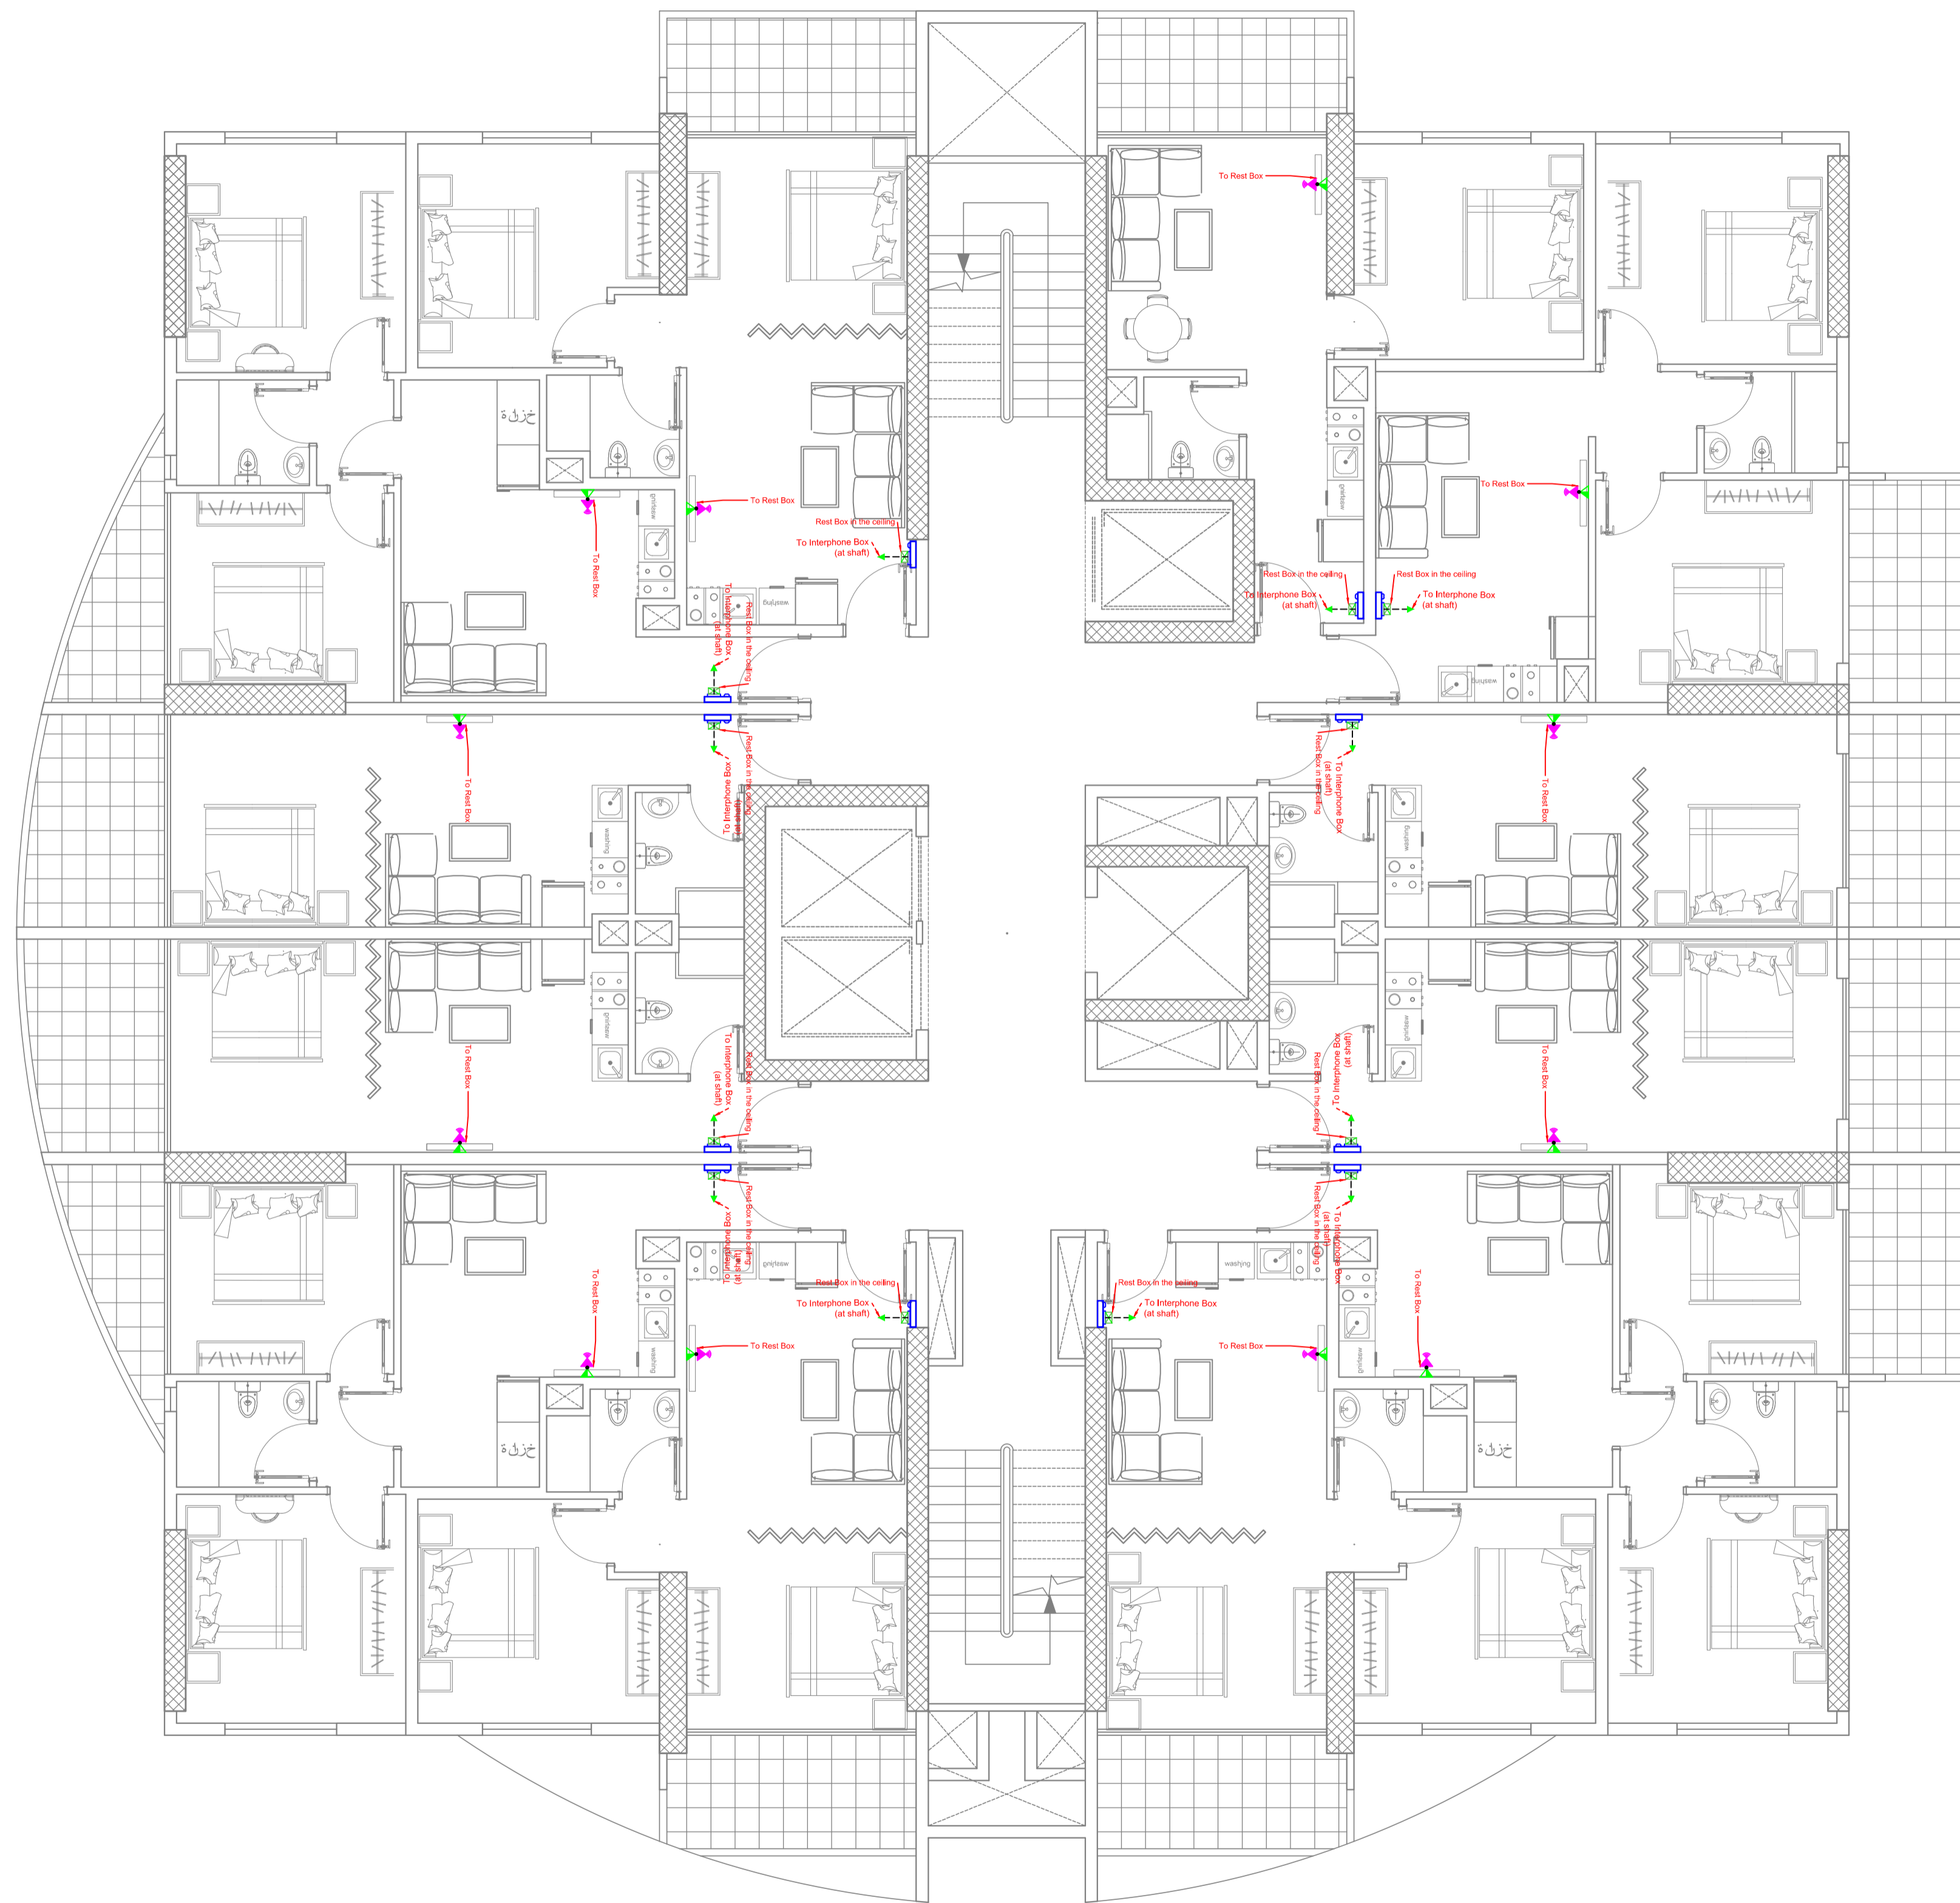Floor:
First Floor

Date:
8/4/2022



SYMBOL	DESCRIPTION
	Fiber optic point
	Router
	data
	Interphone

Designed By:
Eng: Mohammad Alobeid

Drawing Title:
Low Current

Floor:
First Floor

Date:
8/4/2022