
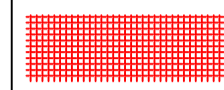
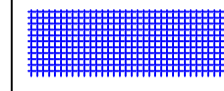


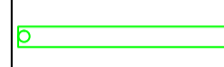

SYMBOL	DESCRIPTION
	Cable tray for Elec 40 cm
	Cable tray for LC 20cm
	Reinforced




Designed By:
Eng: Mohammad Alobeid

Drawing Title:
Cable Tray


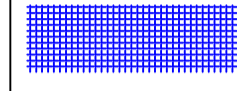
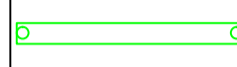
Floor:
BASEMENT FLOOR


Date:
2/4/2022

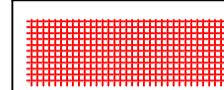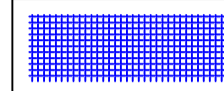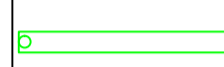




SYMBOL	DESCRIPTION
	Cable tray for Elec 40 cm
	Cable tray for LC 20cm
	Reinforced


Designed By: Eng: Mohammad Alobeid
Drawing Title: Cable Tray
Floor: GROUND FLOOR
Date: 2/4/2022

SYMBOL	DESCRIPTION
	Cable tray for Elec 40 cm
	Cable tray for LC 20cm
	Reinforced

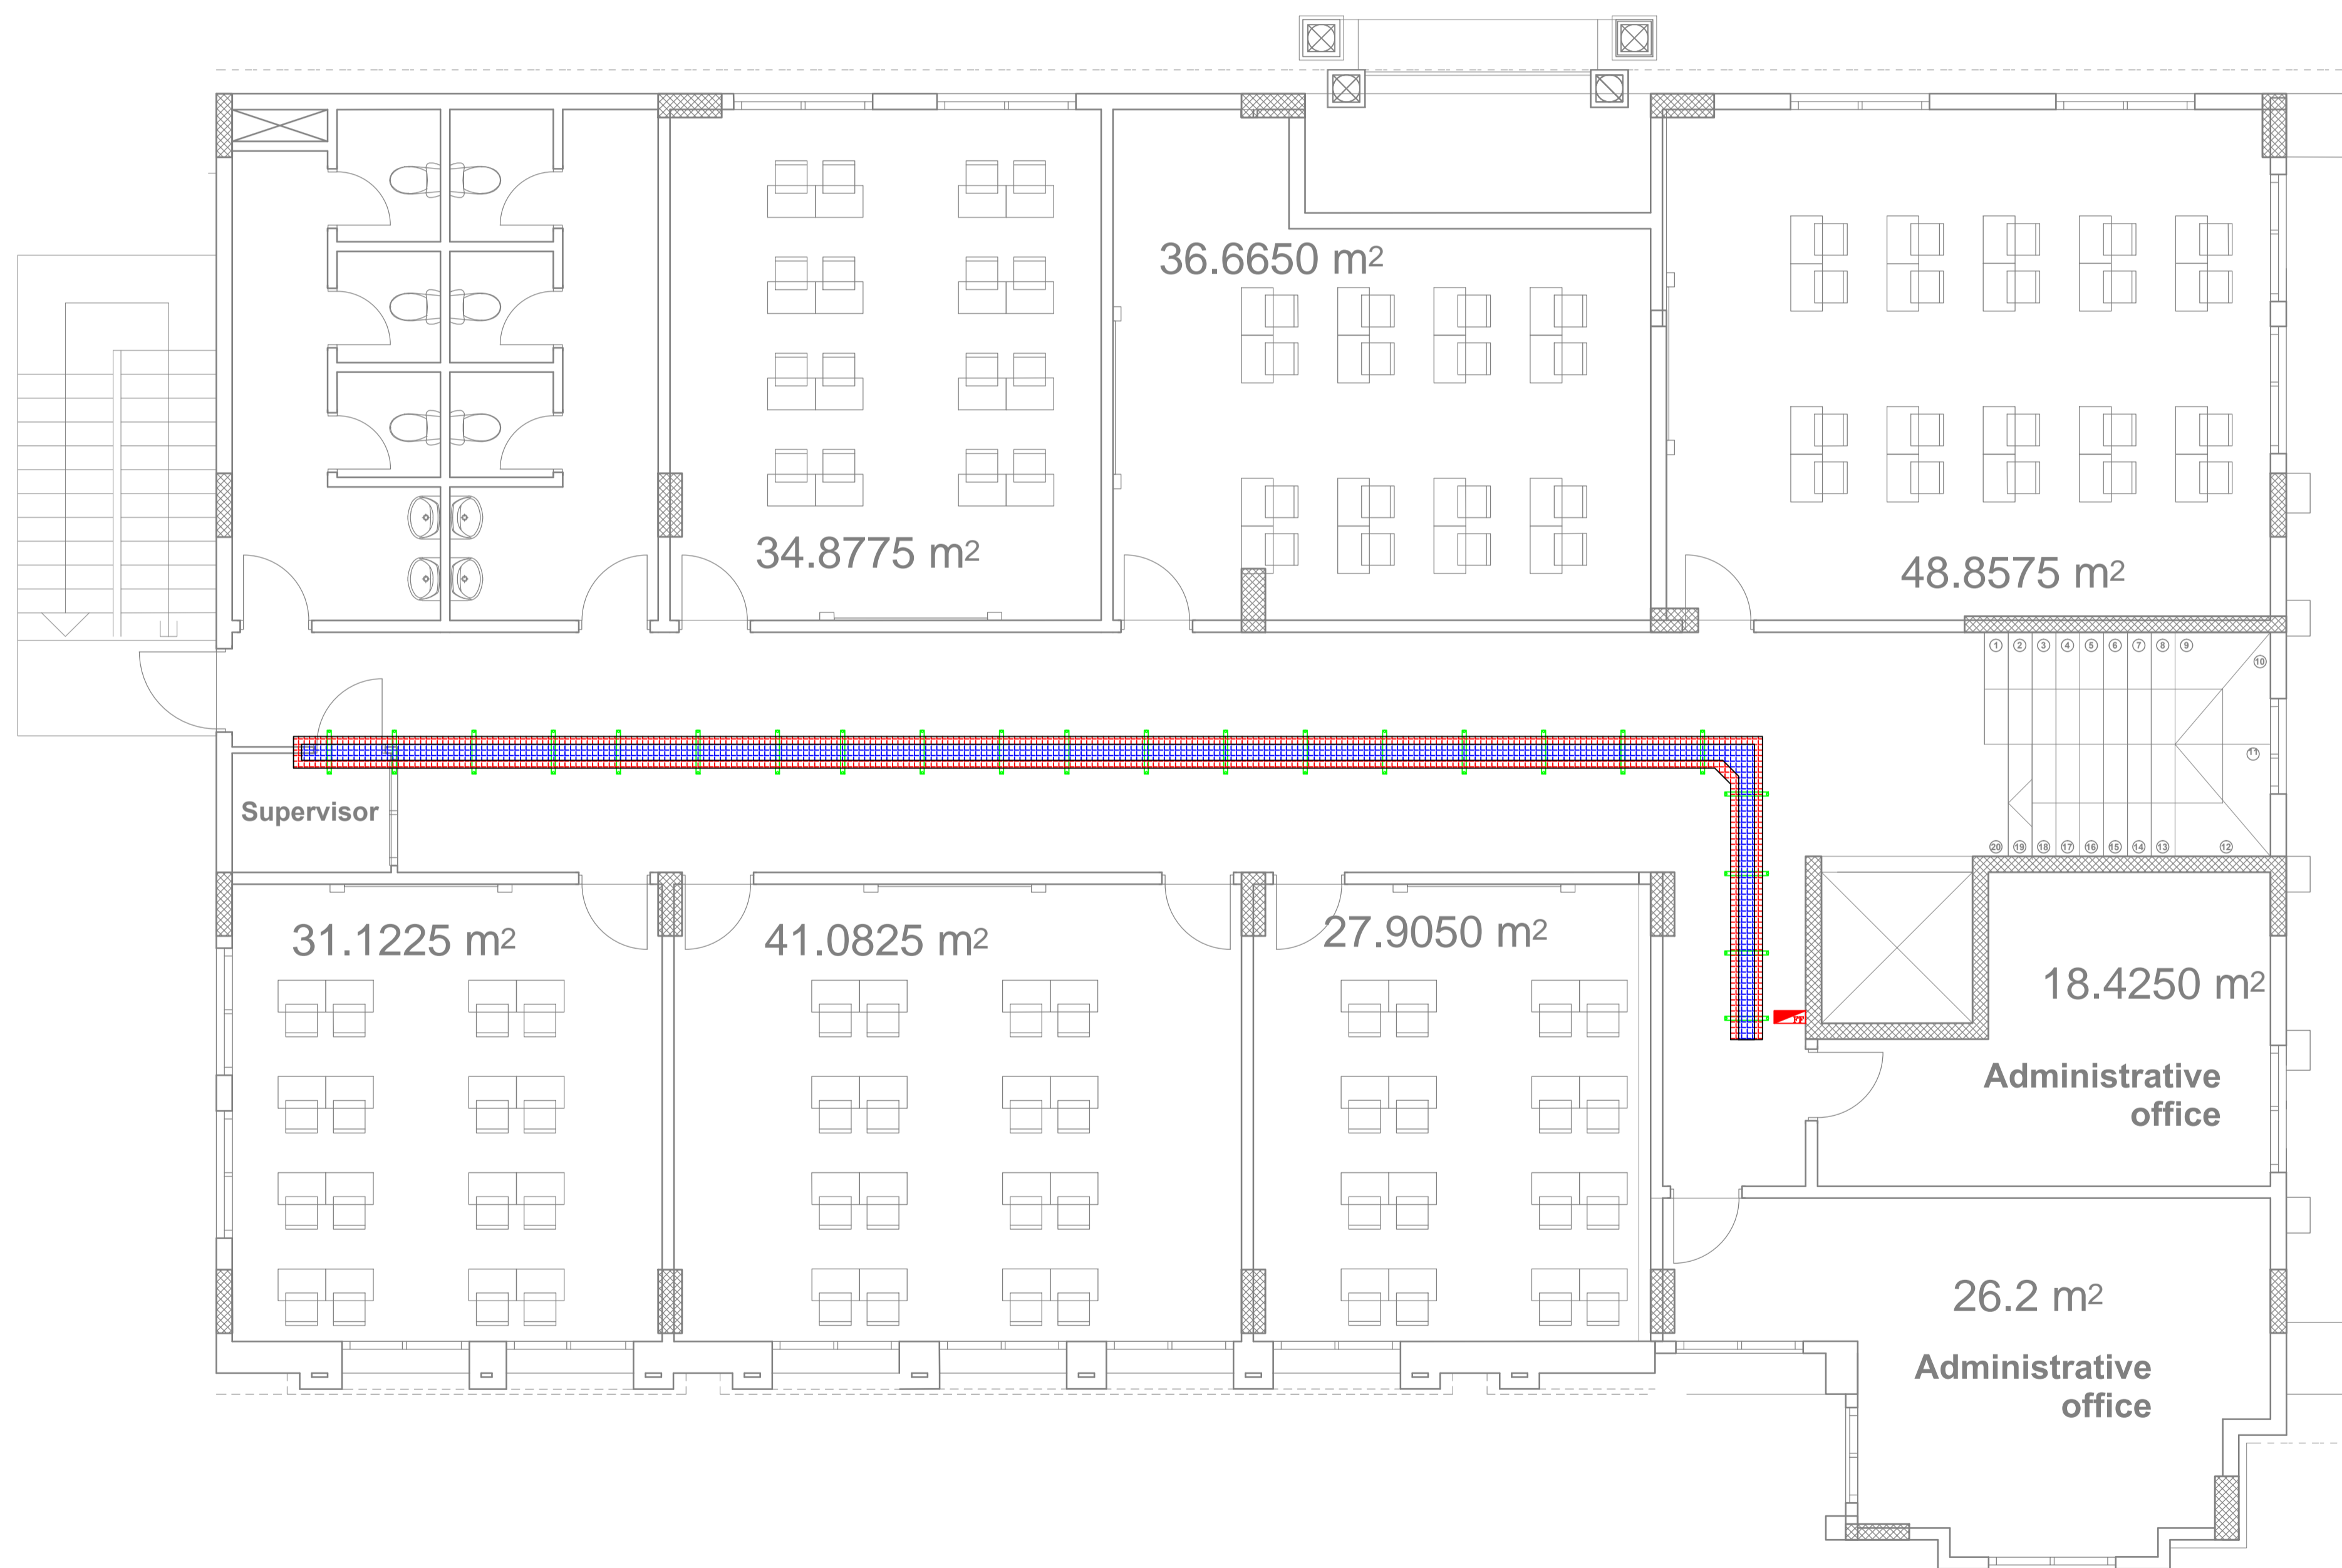

Designed By: Eng: Mohammad Alobeid
Drawing Title: Cable Tray
Floor: FIRST FLOOR
Date: 2/4/2022

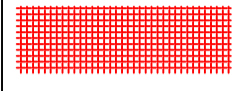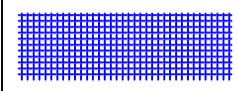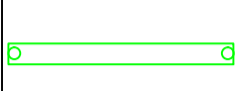SYMBOL	DESCRIPTION
	Cable tray for Elec 40 cm
	Cable tray for LC 20cm
	Reinforced

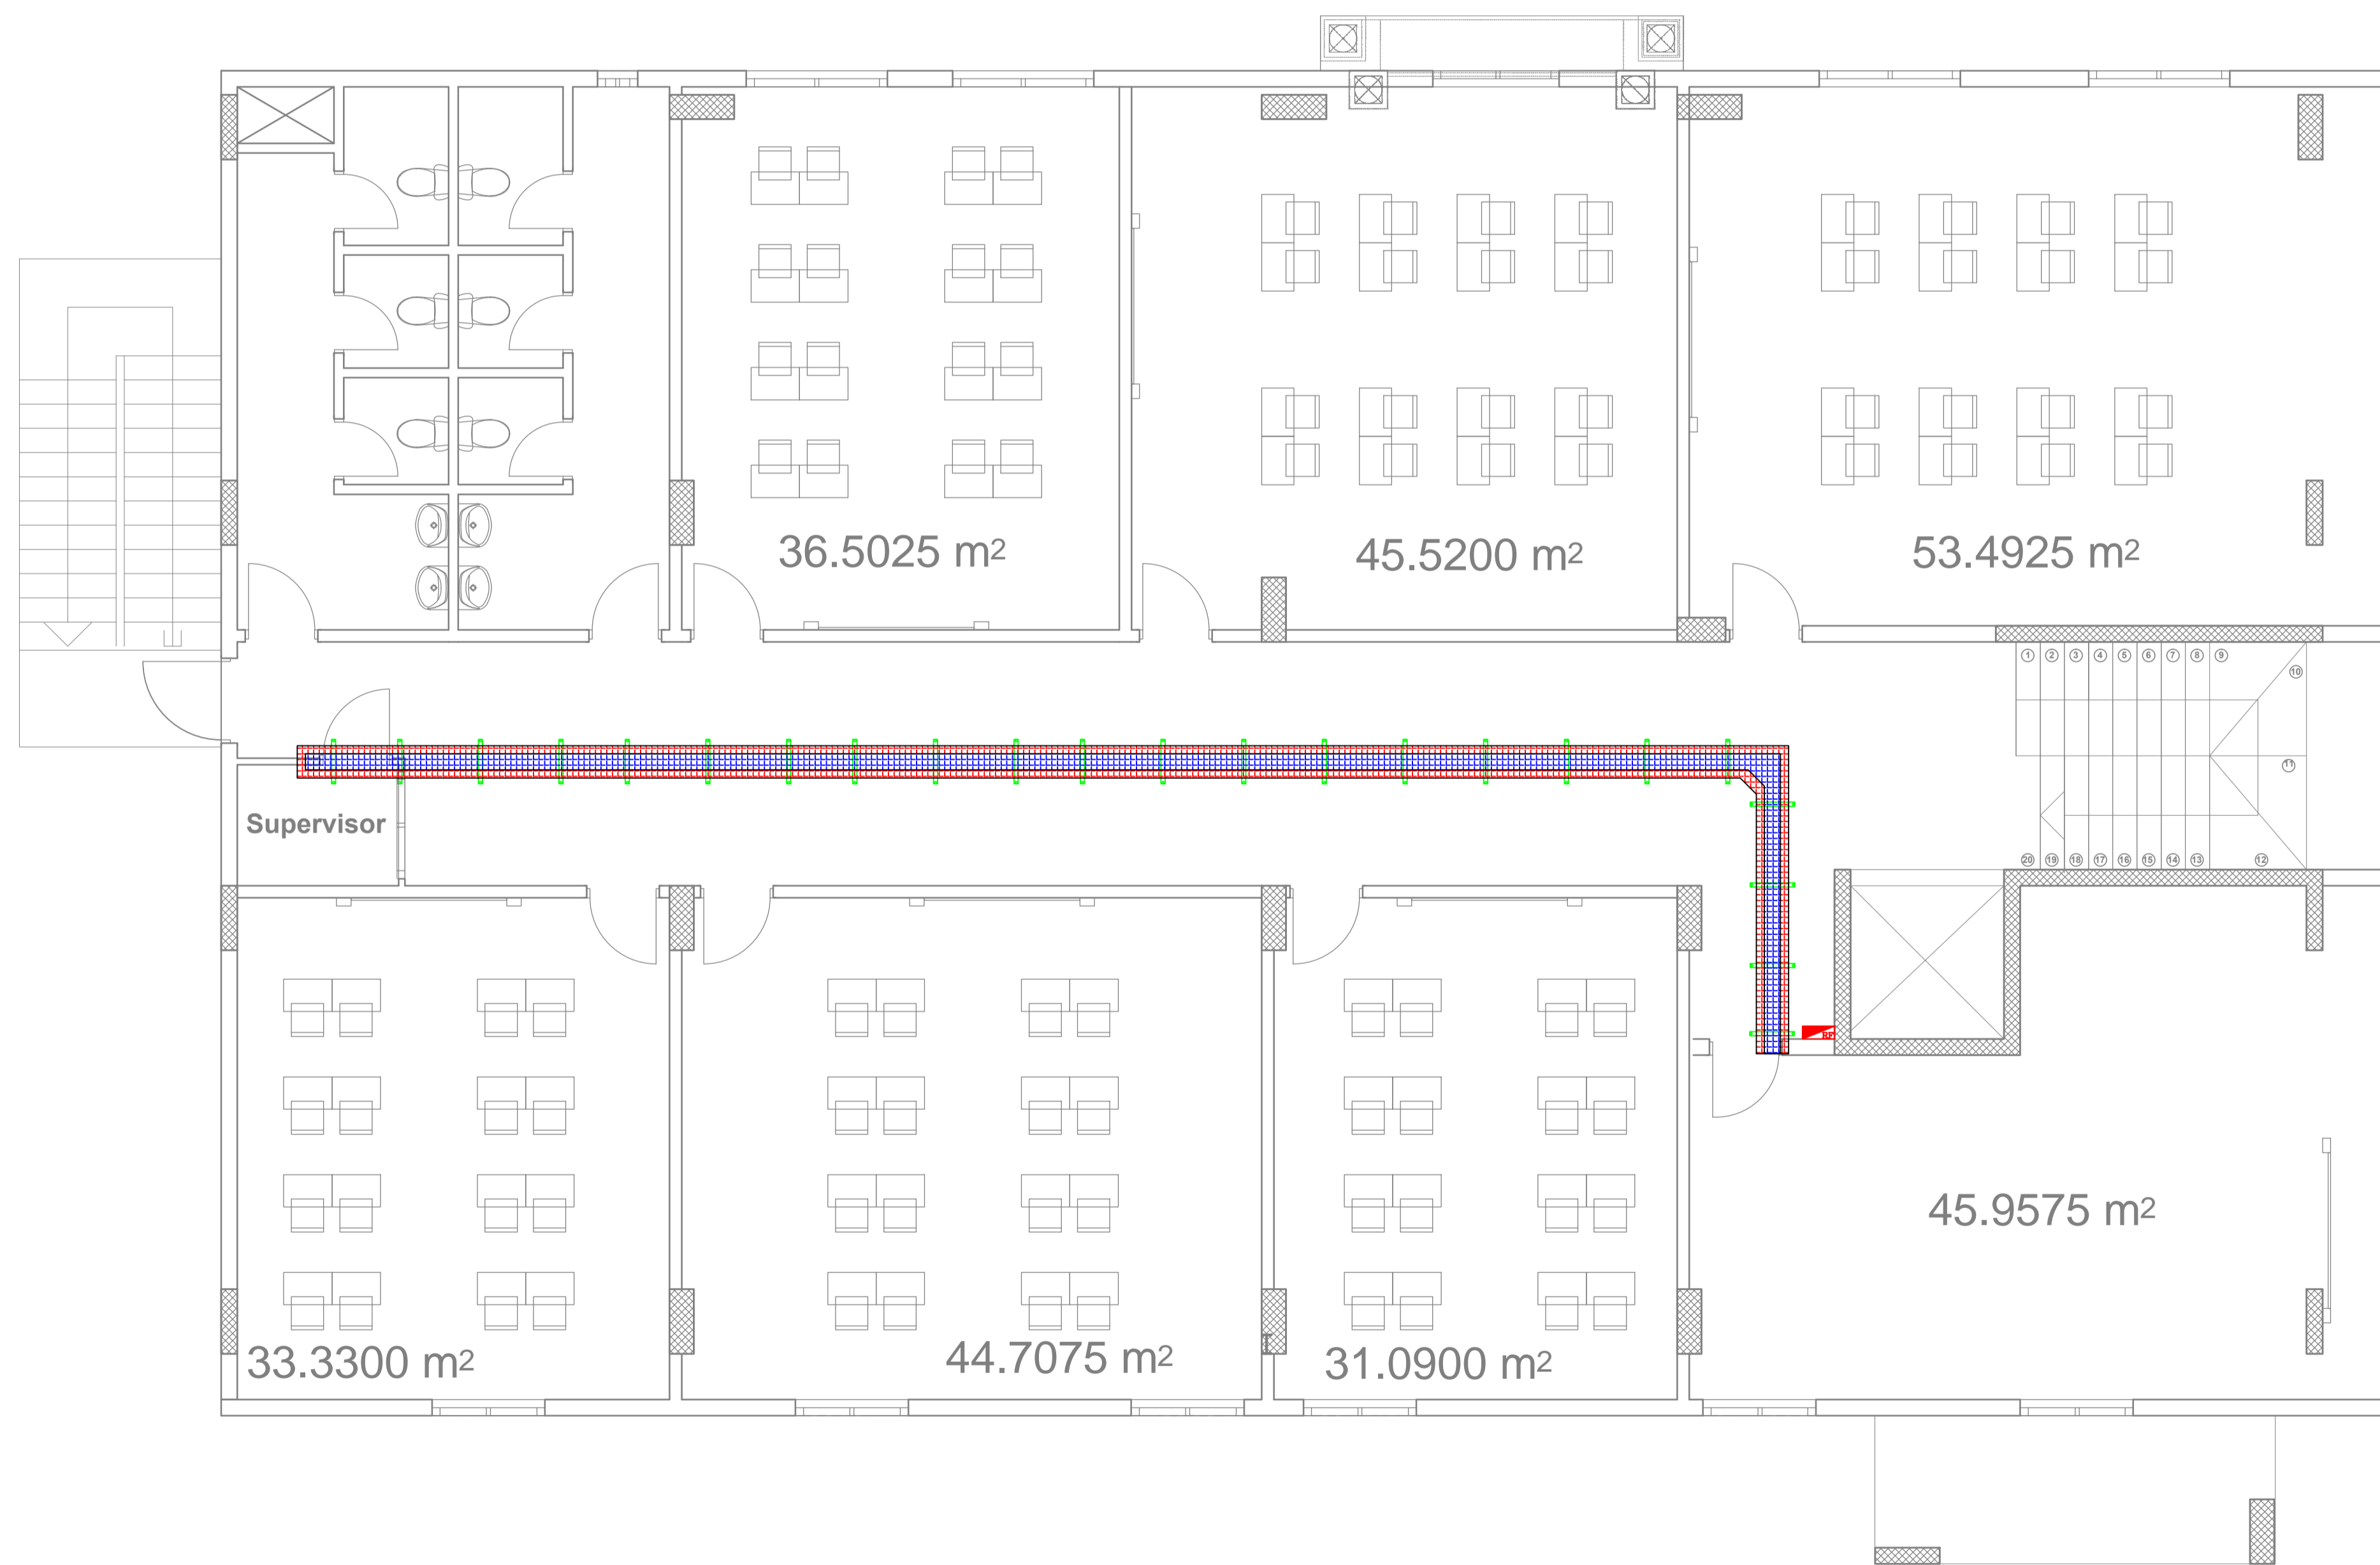



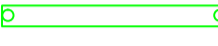
Designed By:
Eng: Mohammad Alobeid

Drawing Title:
Cable Tray

Floor:
ROOF FLOOR

Date:
2/4/2022

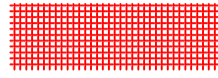

SYMBOL	DESCRIPTION
	Cable tray for Elec 40 cm
	Cable tray for LC 20cm
	Reinforced




Designed By:
Eng: Mohammad Alobeid

Drawing Title:
Cable Tray For Low Current

Floor:
BASEMENT FLOOR

Date:
2/4/2022

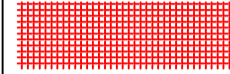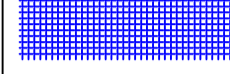 


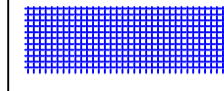
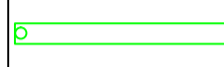
SYMBOL	DESCRIPTION
	Cable tray for Elec 40 cm
	Cable tray for LC 20cm
	Reinforced

Designed By:
Eng: Mohammad Alobeid

Drawing Title:
Cable Tray For Low Current

Floor:
GROUND FLOOR

Date:
2/4/2022

SYMBOL	DESCRIPTION
	Cable tray for Elec 40 cm
	Cable tray for LC 20cm
	Reinforced






Designed By:
Eng: Mohammad Alobeid

Drawing Title:
Cable Tray For Low Current

Floor:
FIRST FLOOR

Date:
2/4/2022

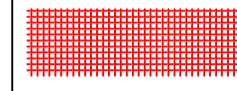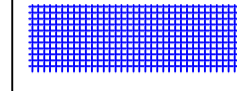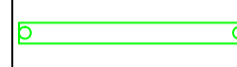SYMBOL	DESCRIPTION
	Cable tray for Elec 40 cm
	Cable tray for LC 20cm
	Reinforced







Designed By:
Eng: Mohammad Alobeid

Drawing Title:
Cable Tray For Low Current

Floor:
ROOF FLOOR

Date:
2/4/2022

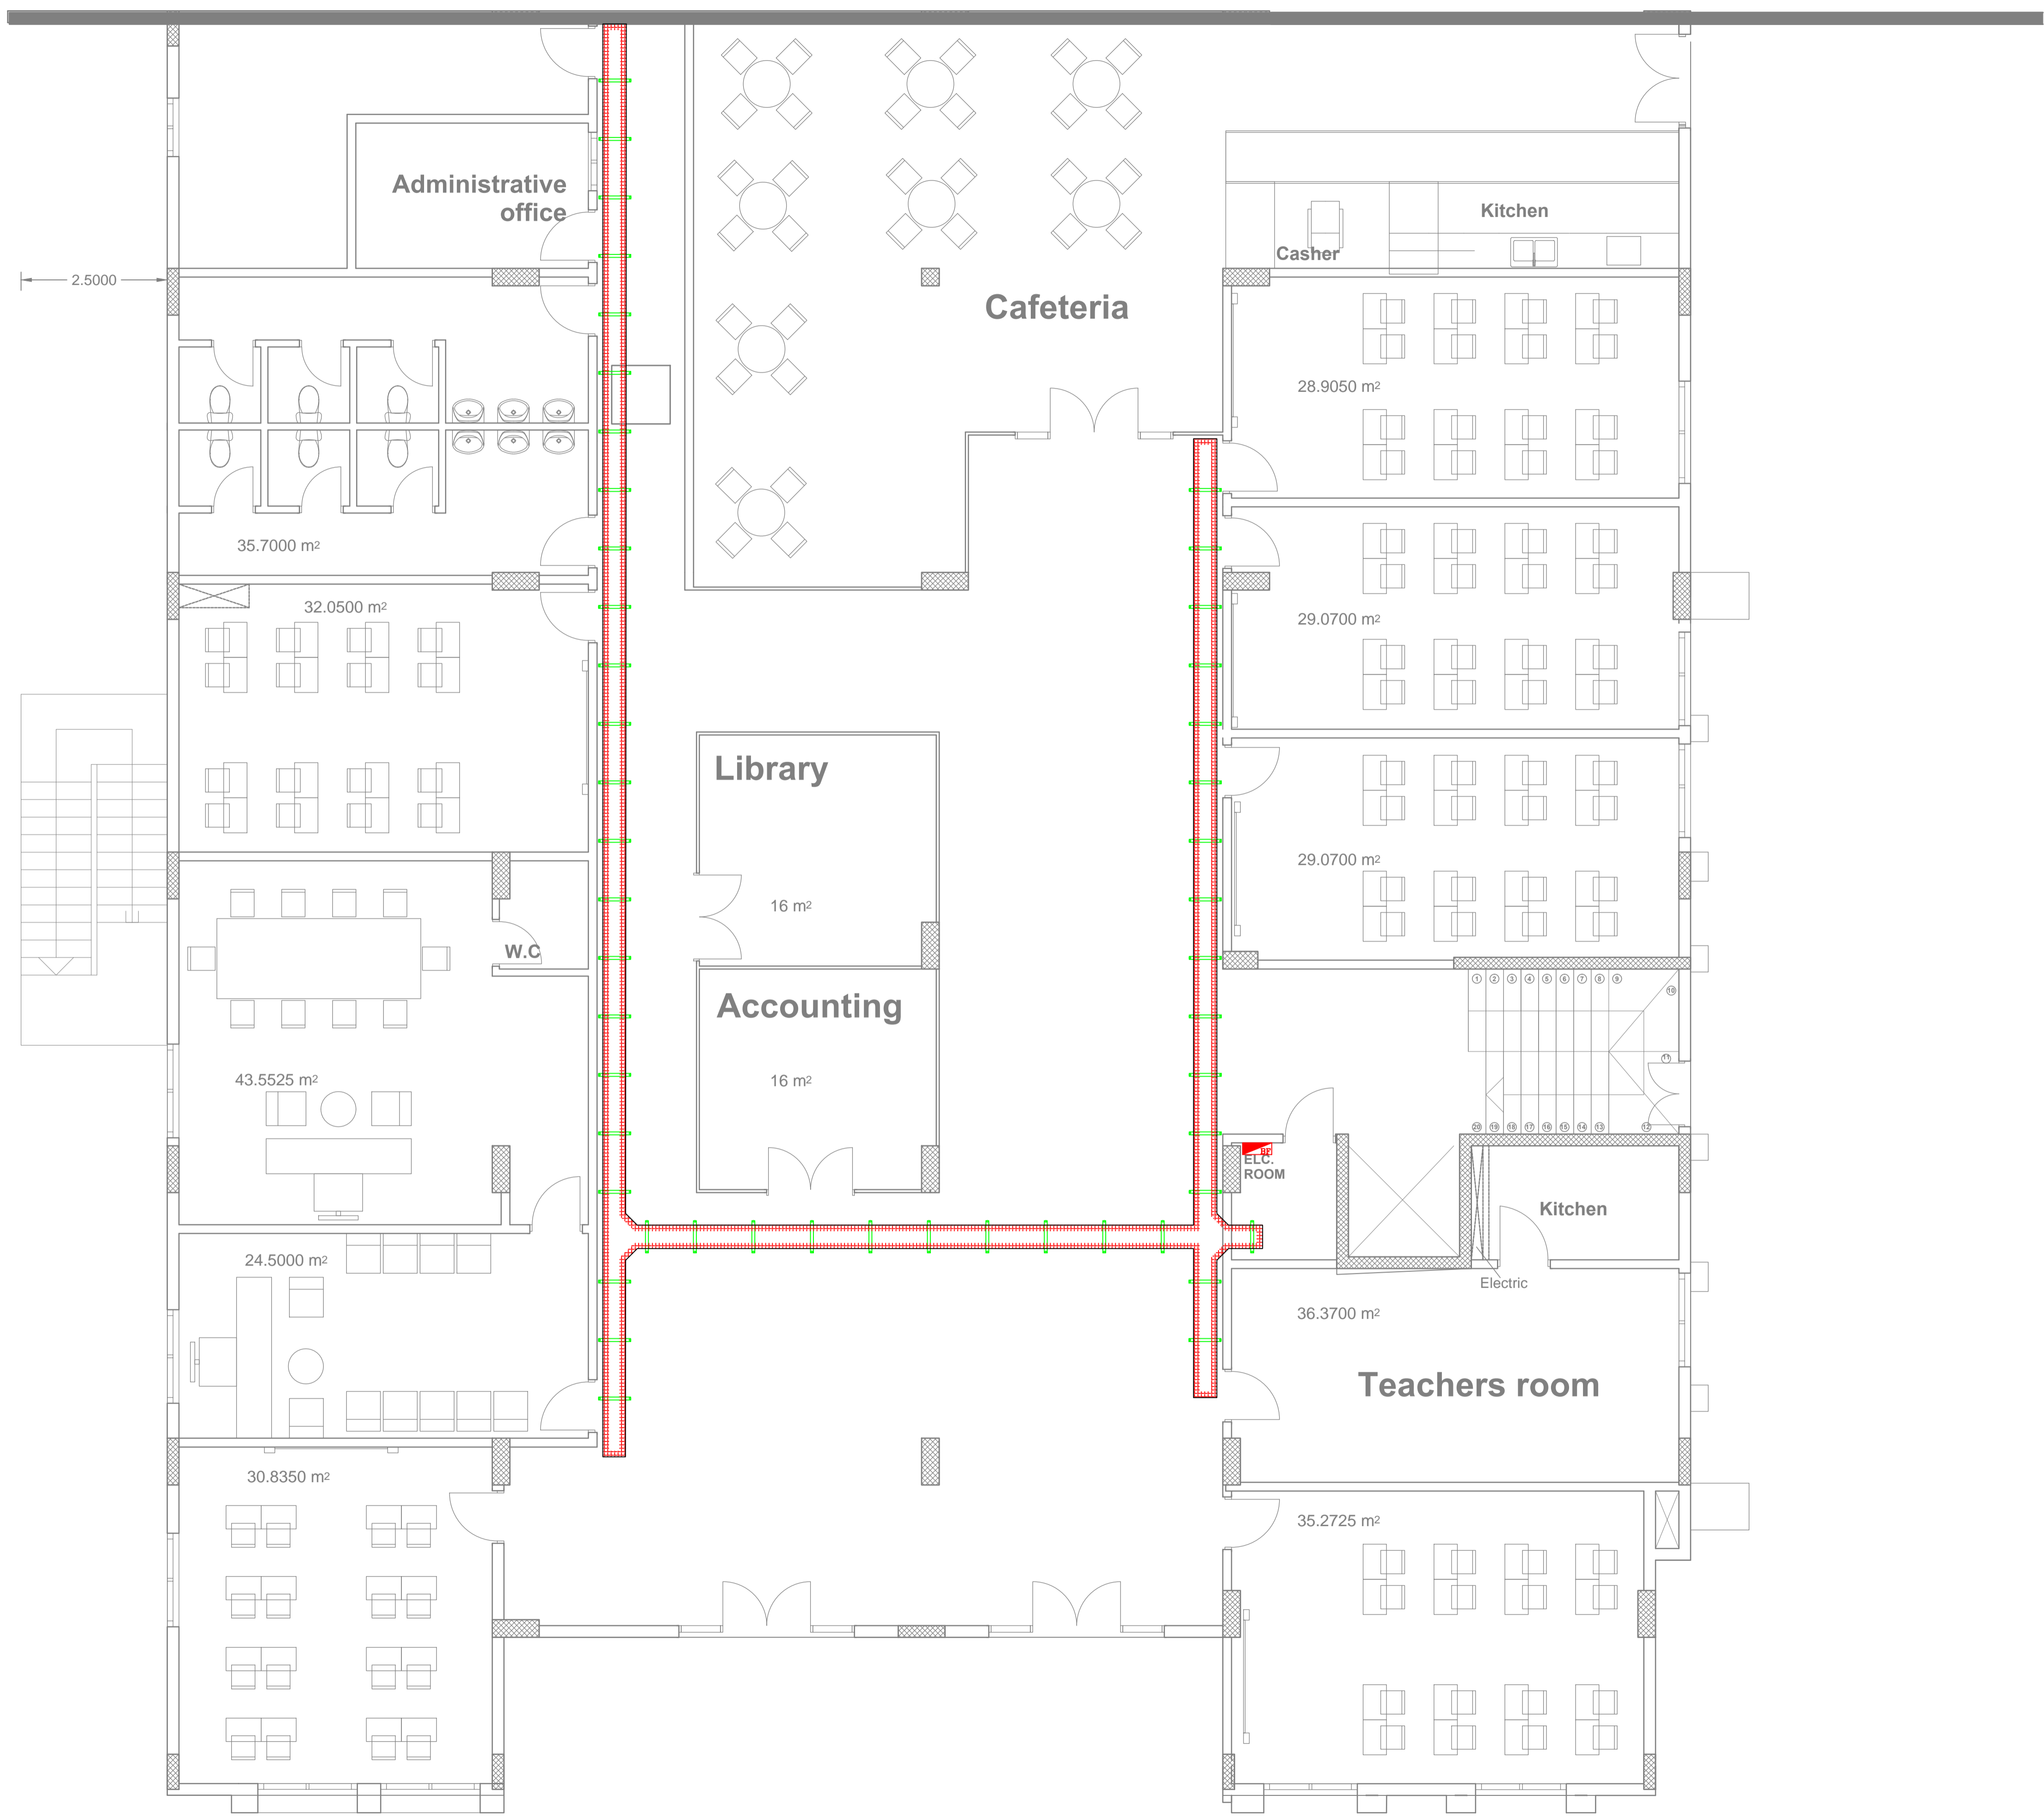

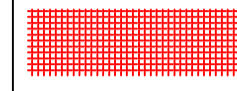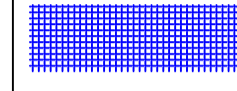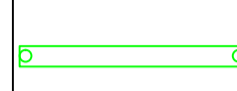
SYMBOL	DESCRIPTION
	Cable tray for Elec 40 cm
	Cable tray for LC 20cm
	Reinforced




Designed By:
Eng: Mohammad Alobeid

Drawing Title:
Cable Tray For Electricity

Floor:
BASEMENT FLOOR

Date:
2/4/2022

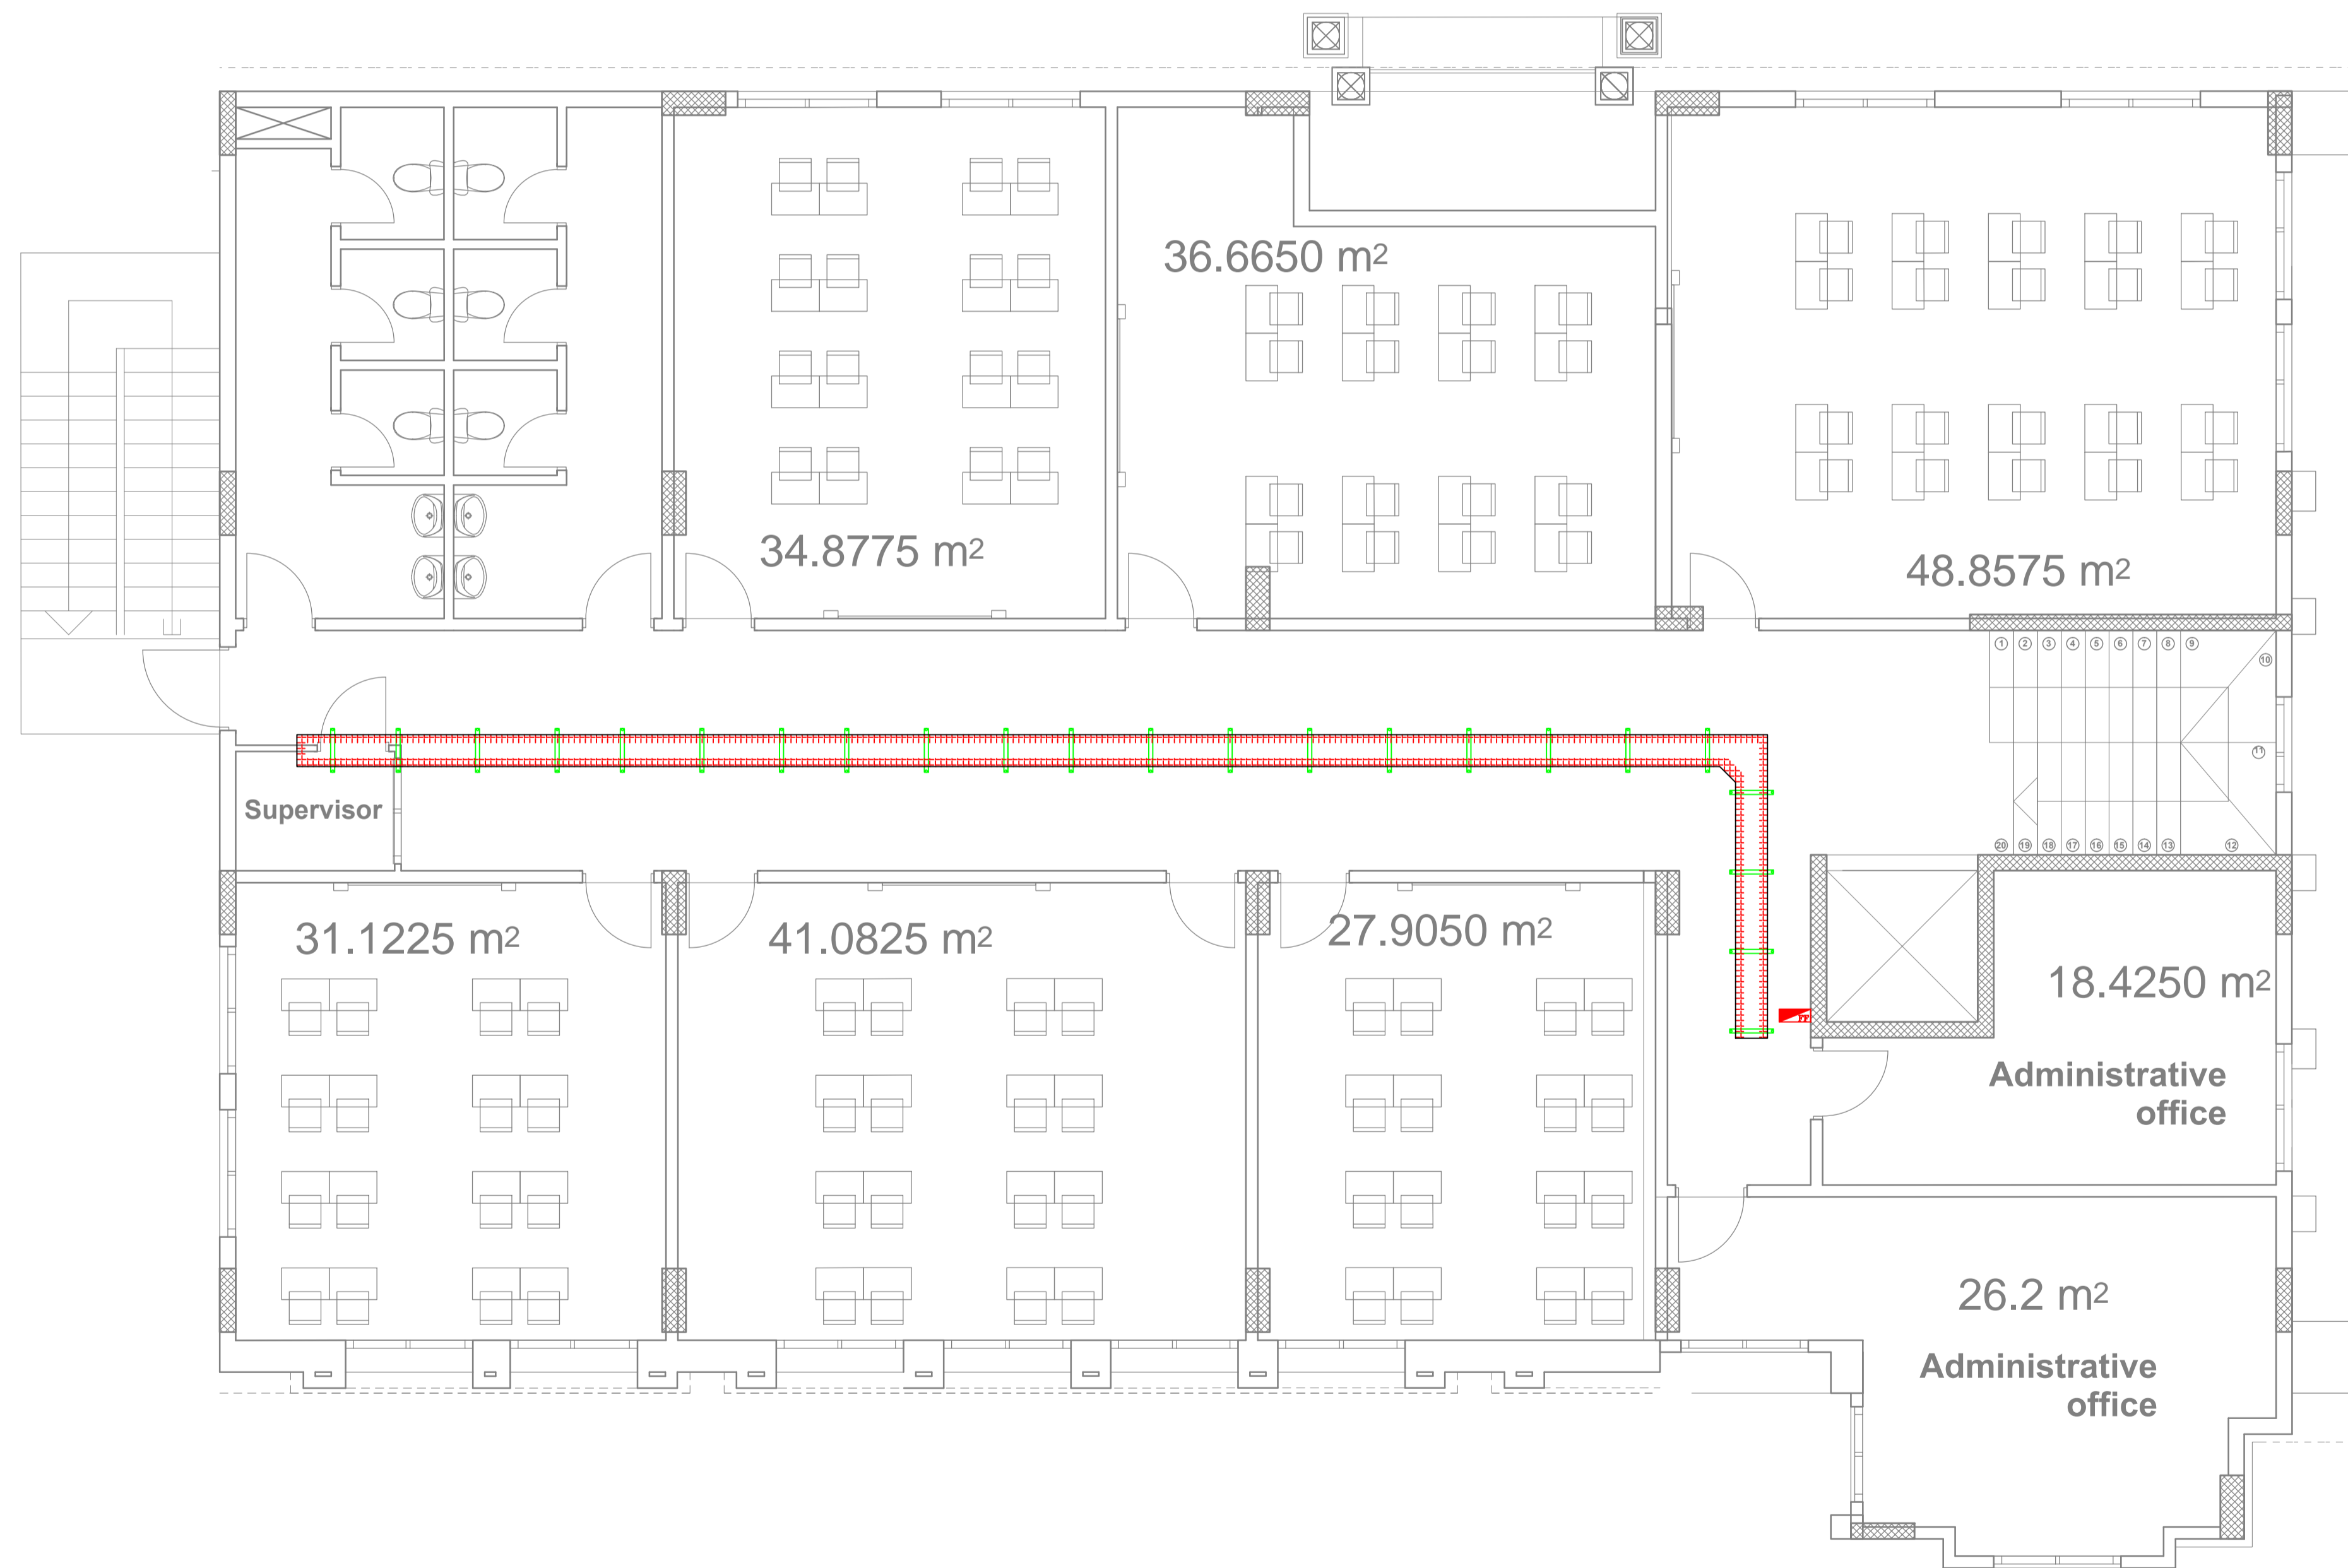

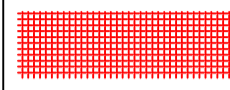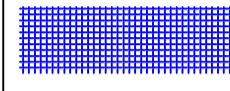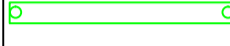
SYMBOL	DESCRIPTION
	Cable tray for Elec 40 cm
	Cable tray for LC 20cm
	Reinforced




Designed By:
Eng: Mohammad Alobeid

Drawing Title:
Cable Tray For Electricity

Floor:
FIRST FLOOR

Date:
2/4/2022

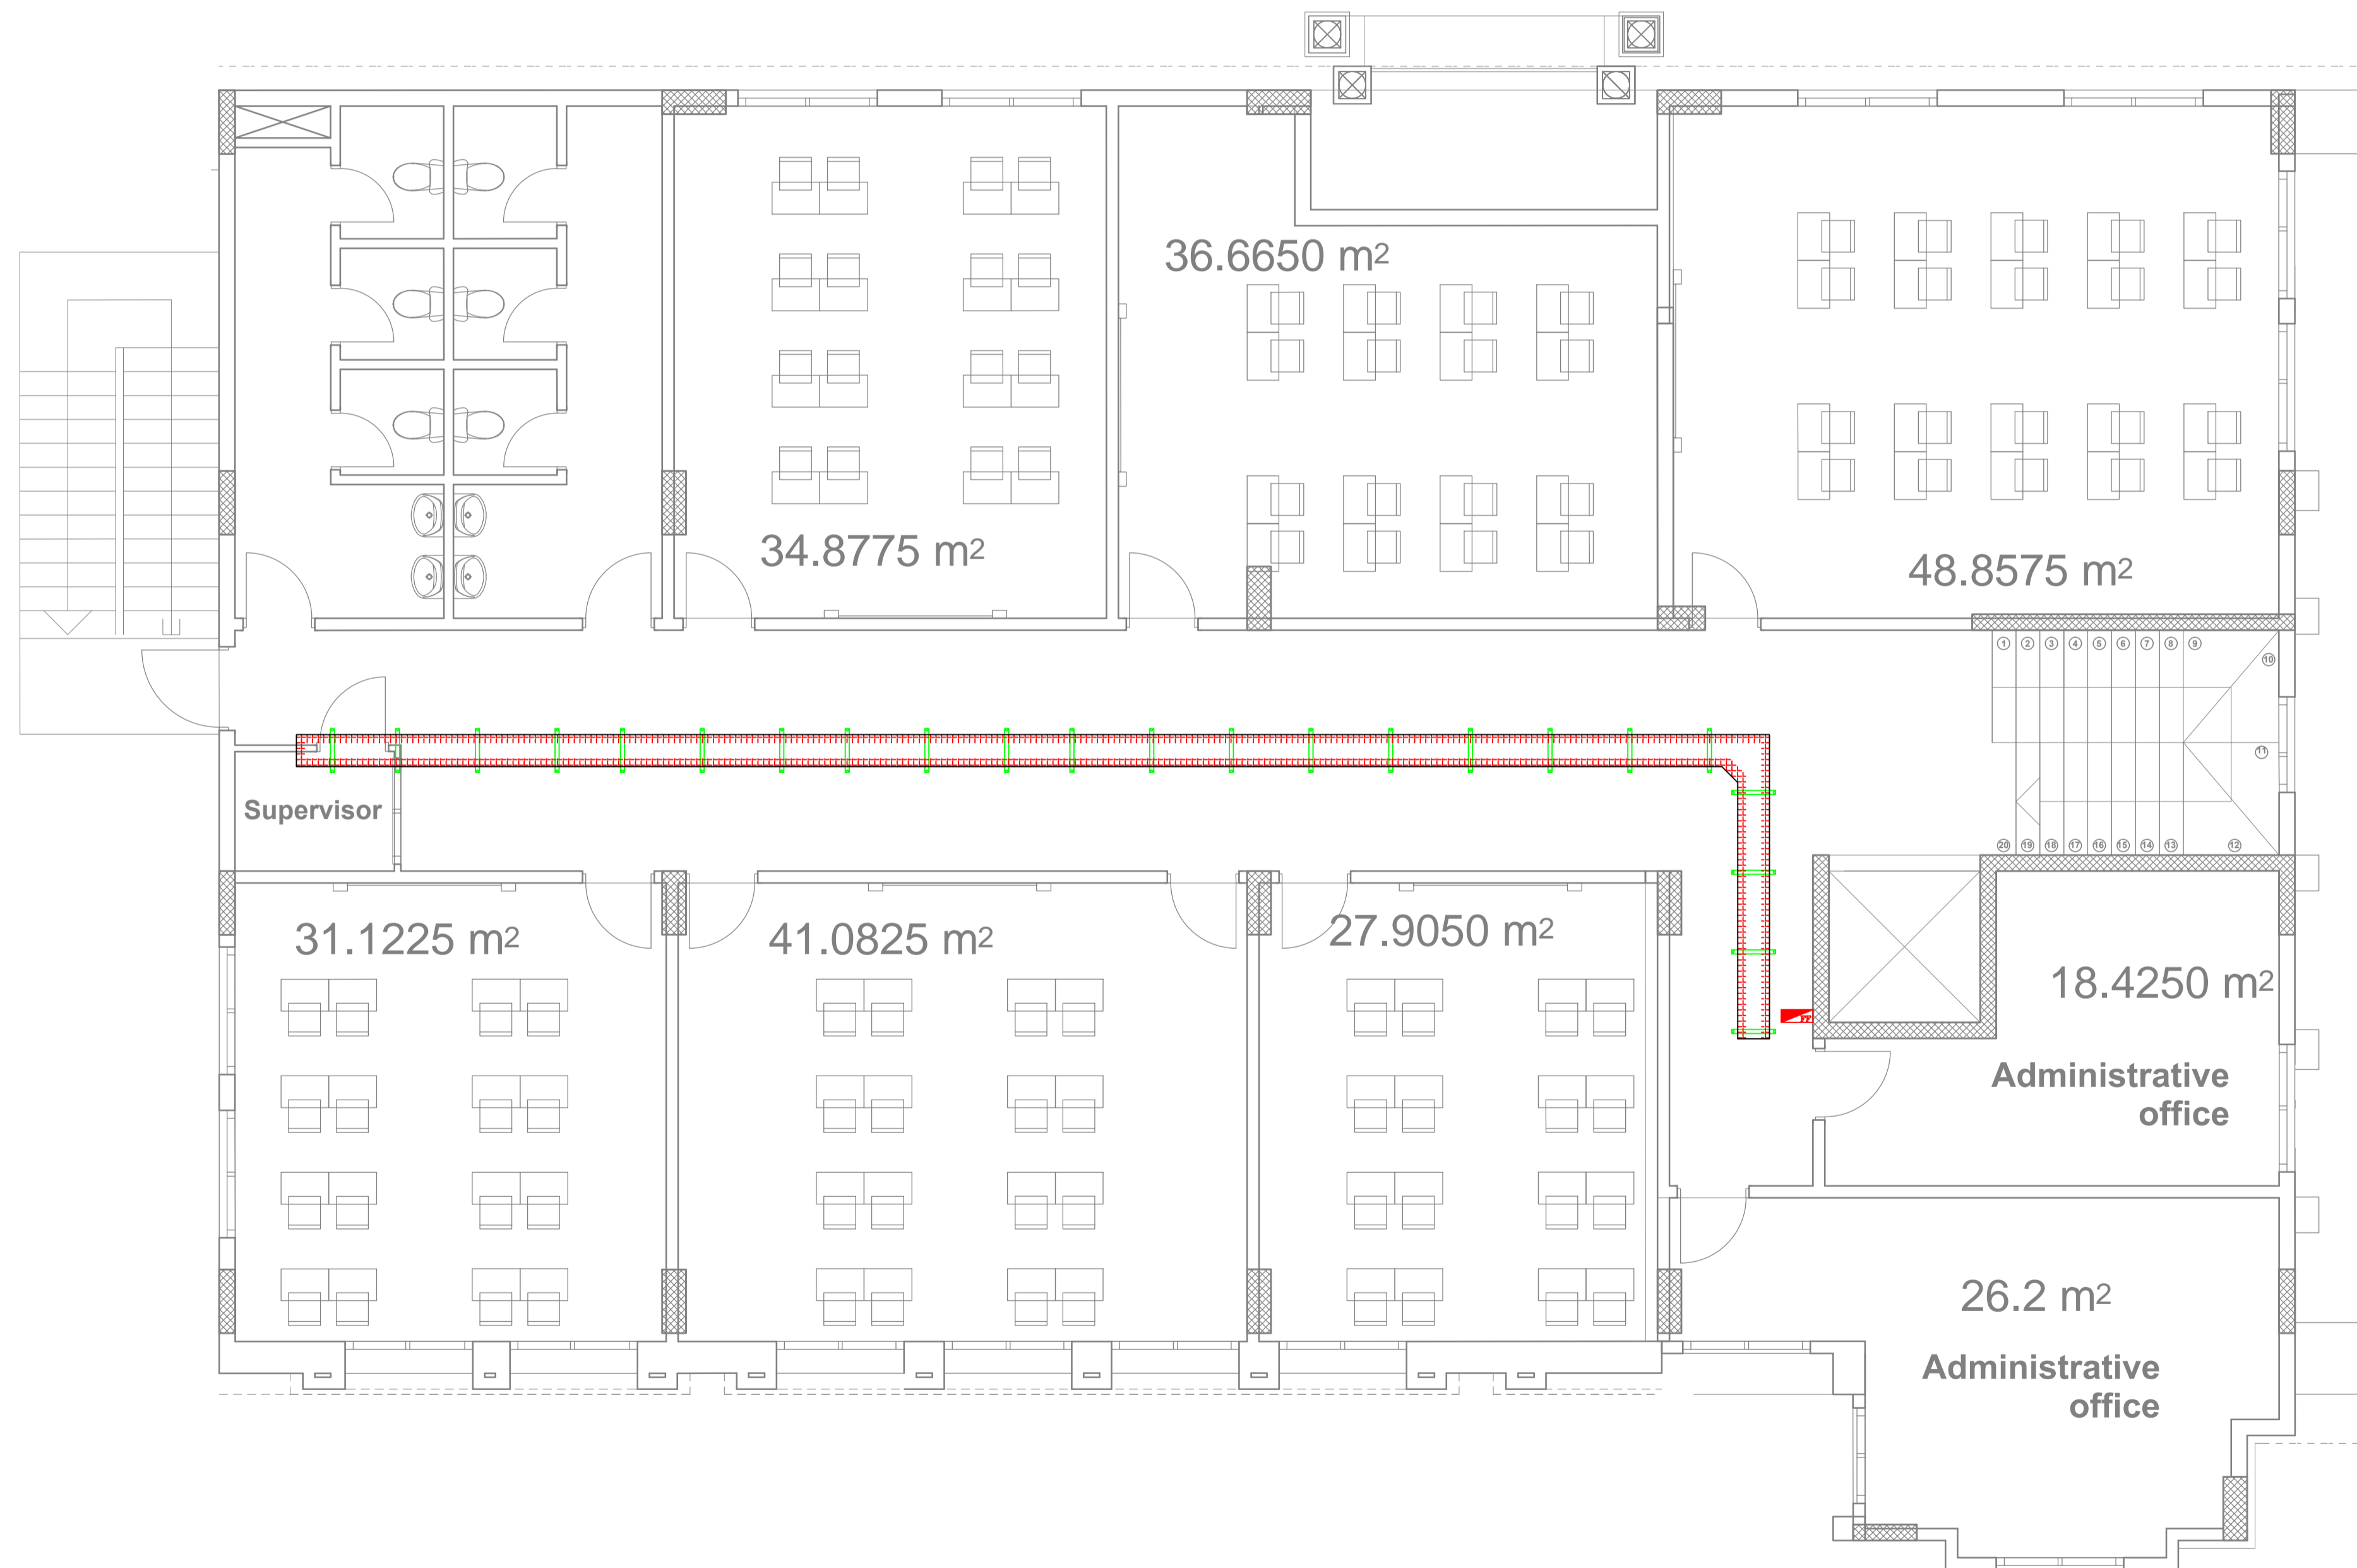

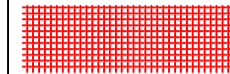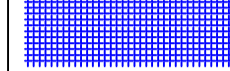


SYMBOL	DESCRIPTION
	Cable tray for Elec 40 cm
	Cable tray for LC 20cm
	Reinforced


Designed By:
Eng: Mohammad Alobeid

Drawing Title:
Cable Tray For Electricity

Floor:
FIRST FLOOR

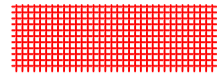Date:
2/4/2022

SYMBOL	DESCRIPTION
	Cable tray for Elec 40 cm
	Cable tray for LC 20cm
	Reinforced

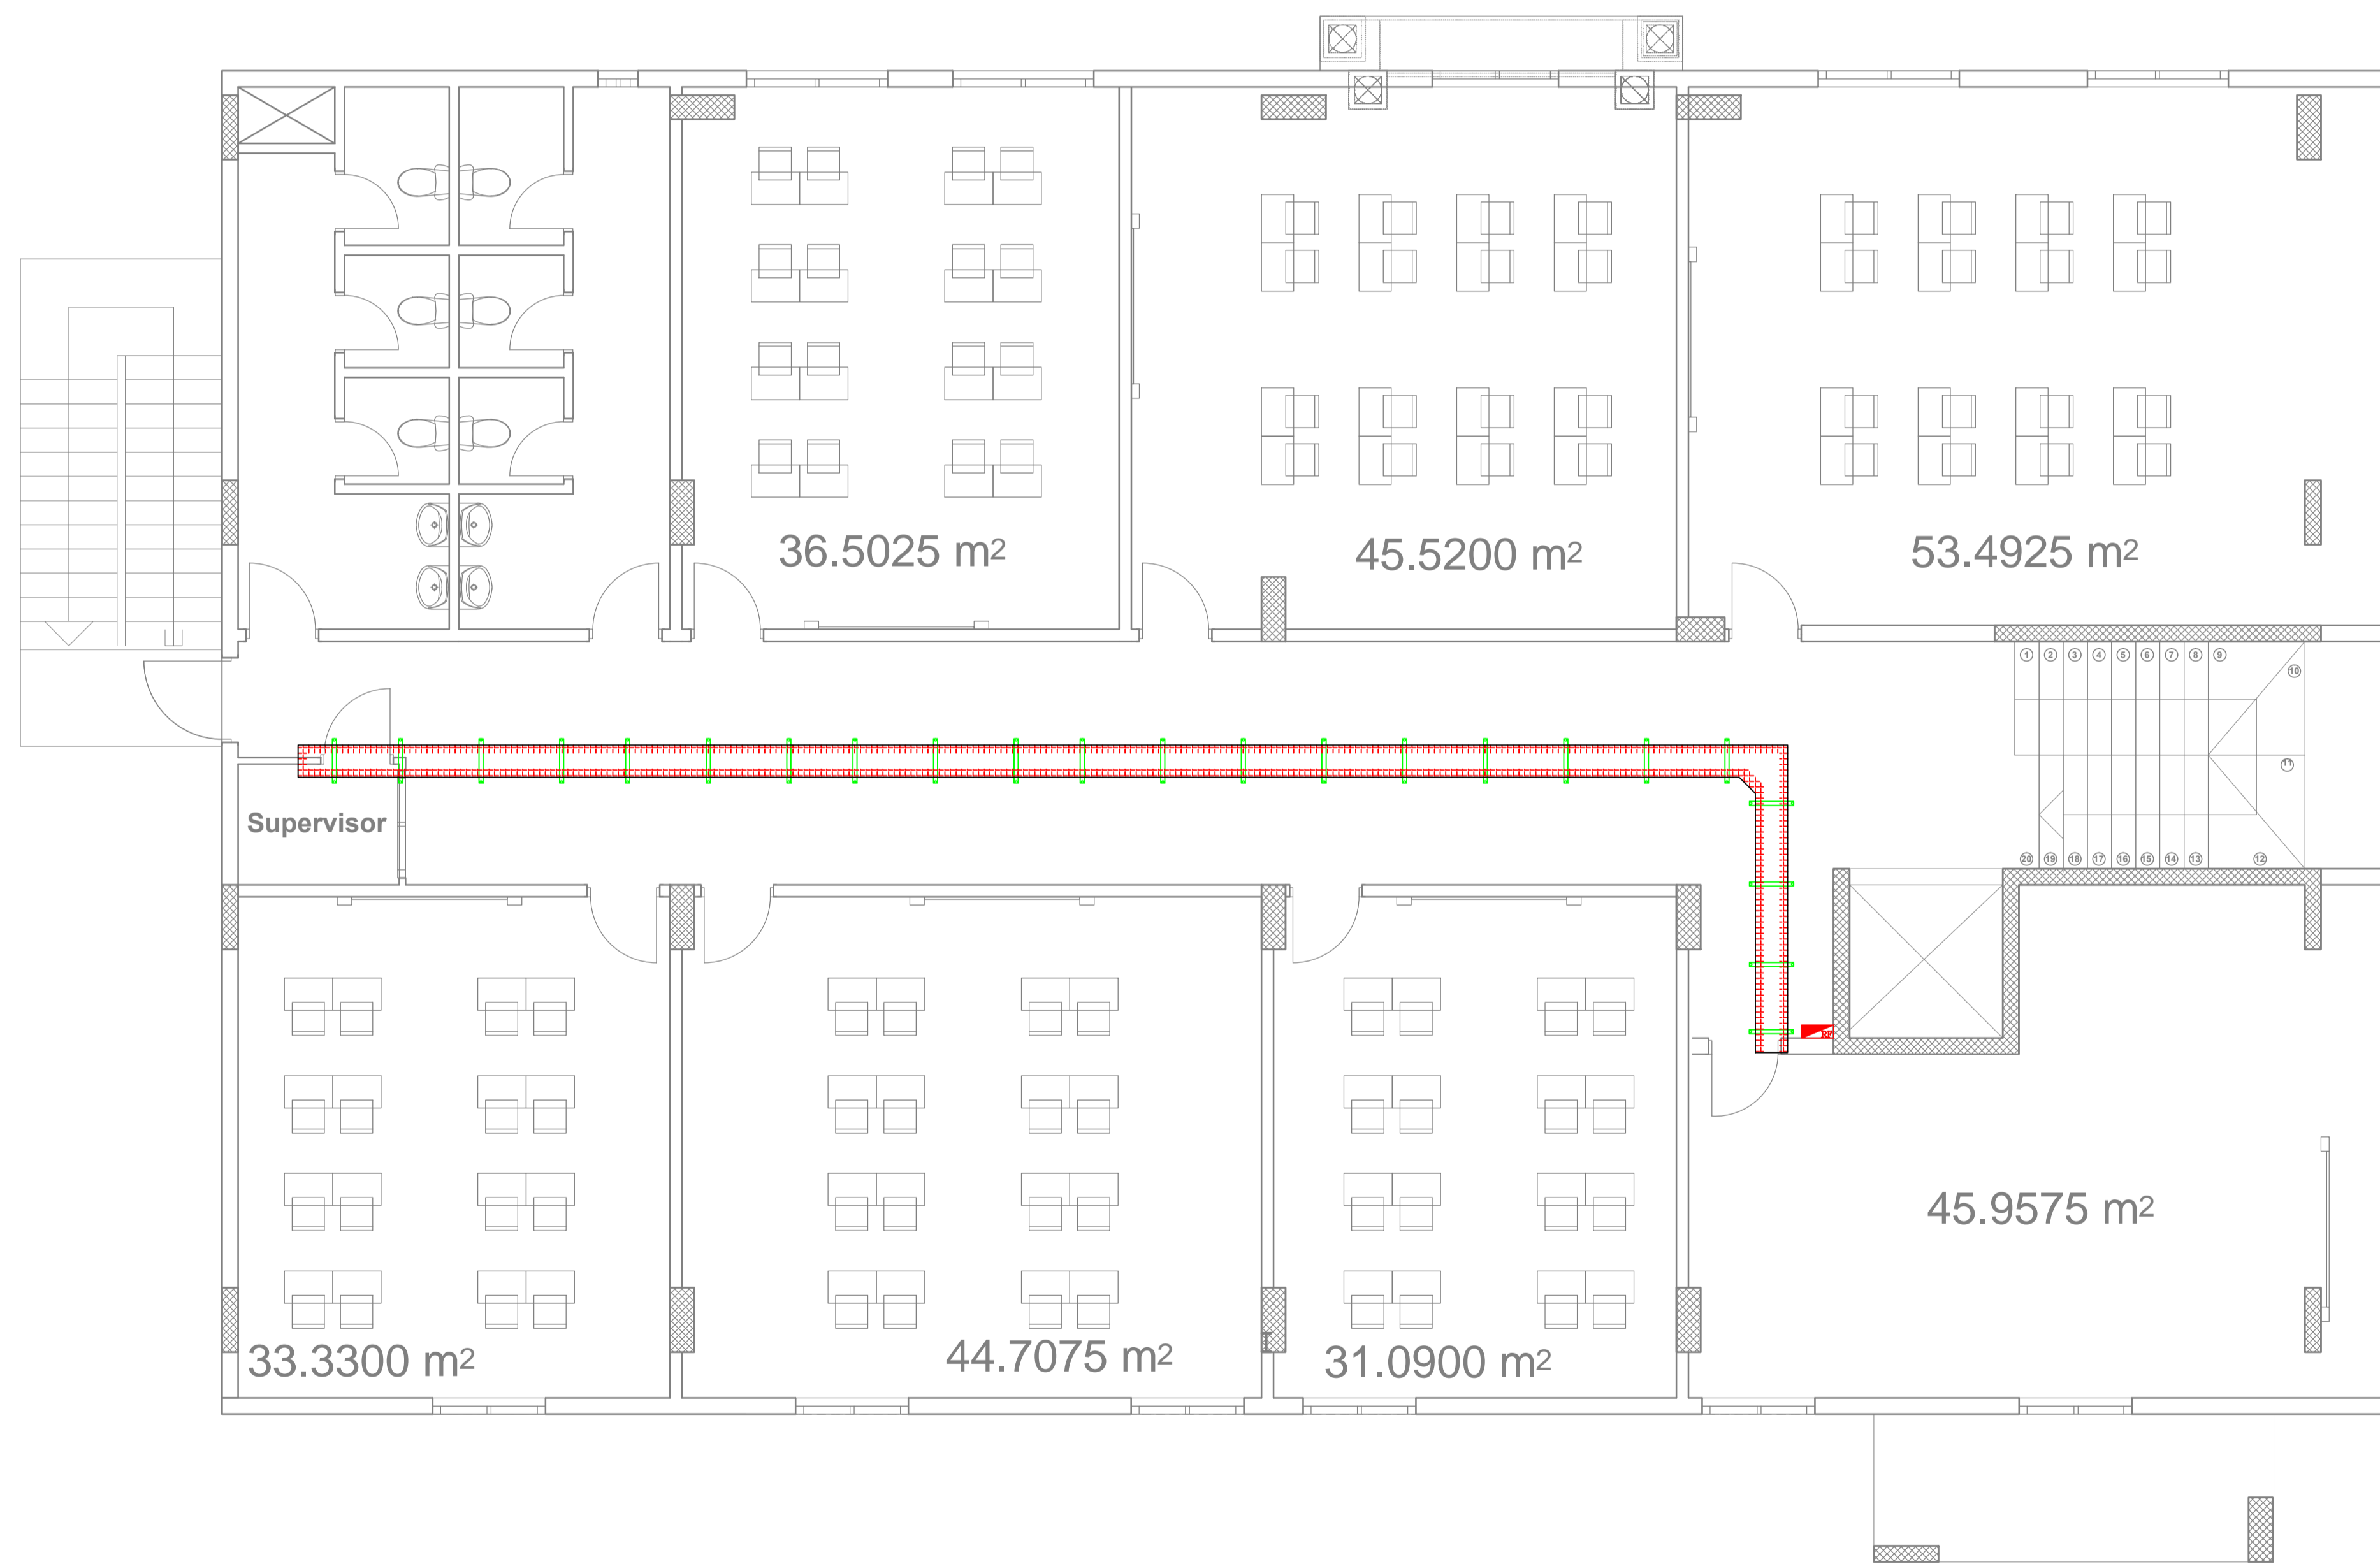


Designed By:
Eng: Mohammad Alobeid

Drawing Title:
Cable Tray For Electricity

Floor:
ROOF FLOOR

Date:
2/4/2022

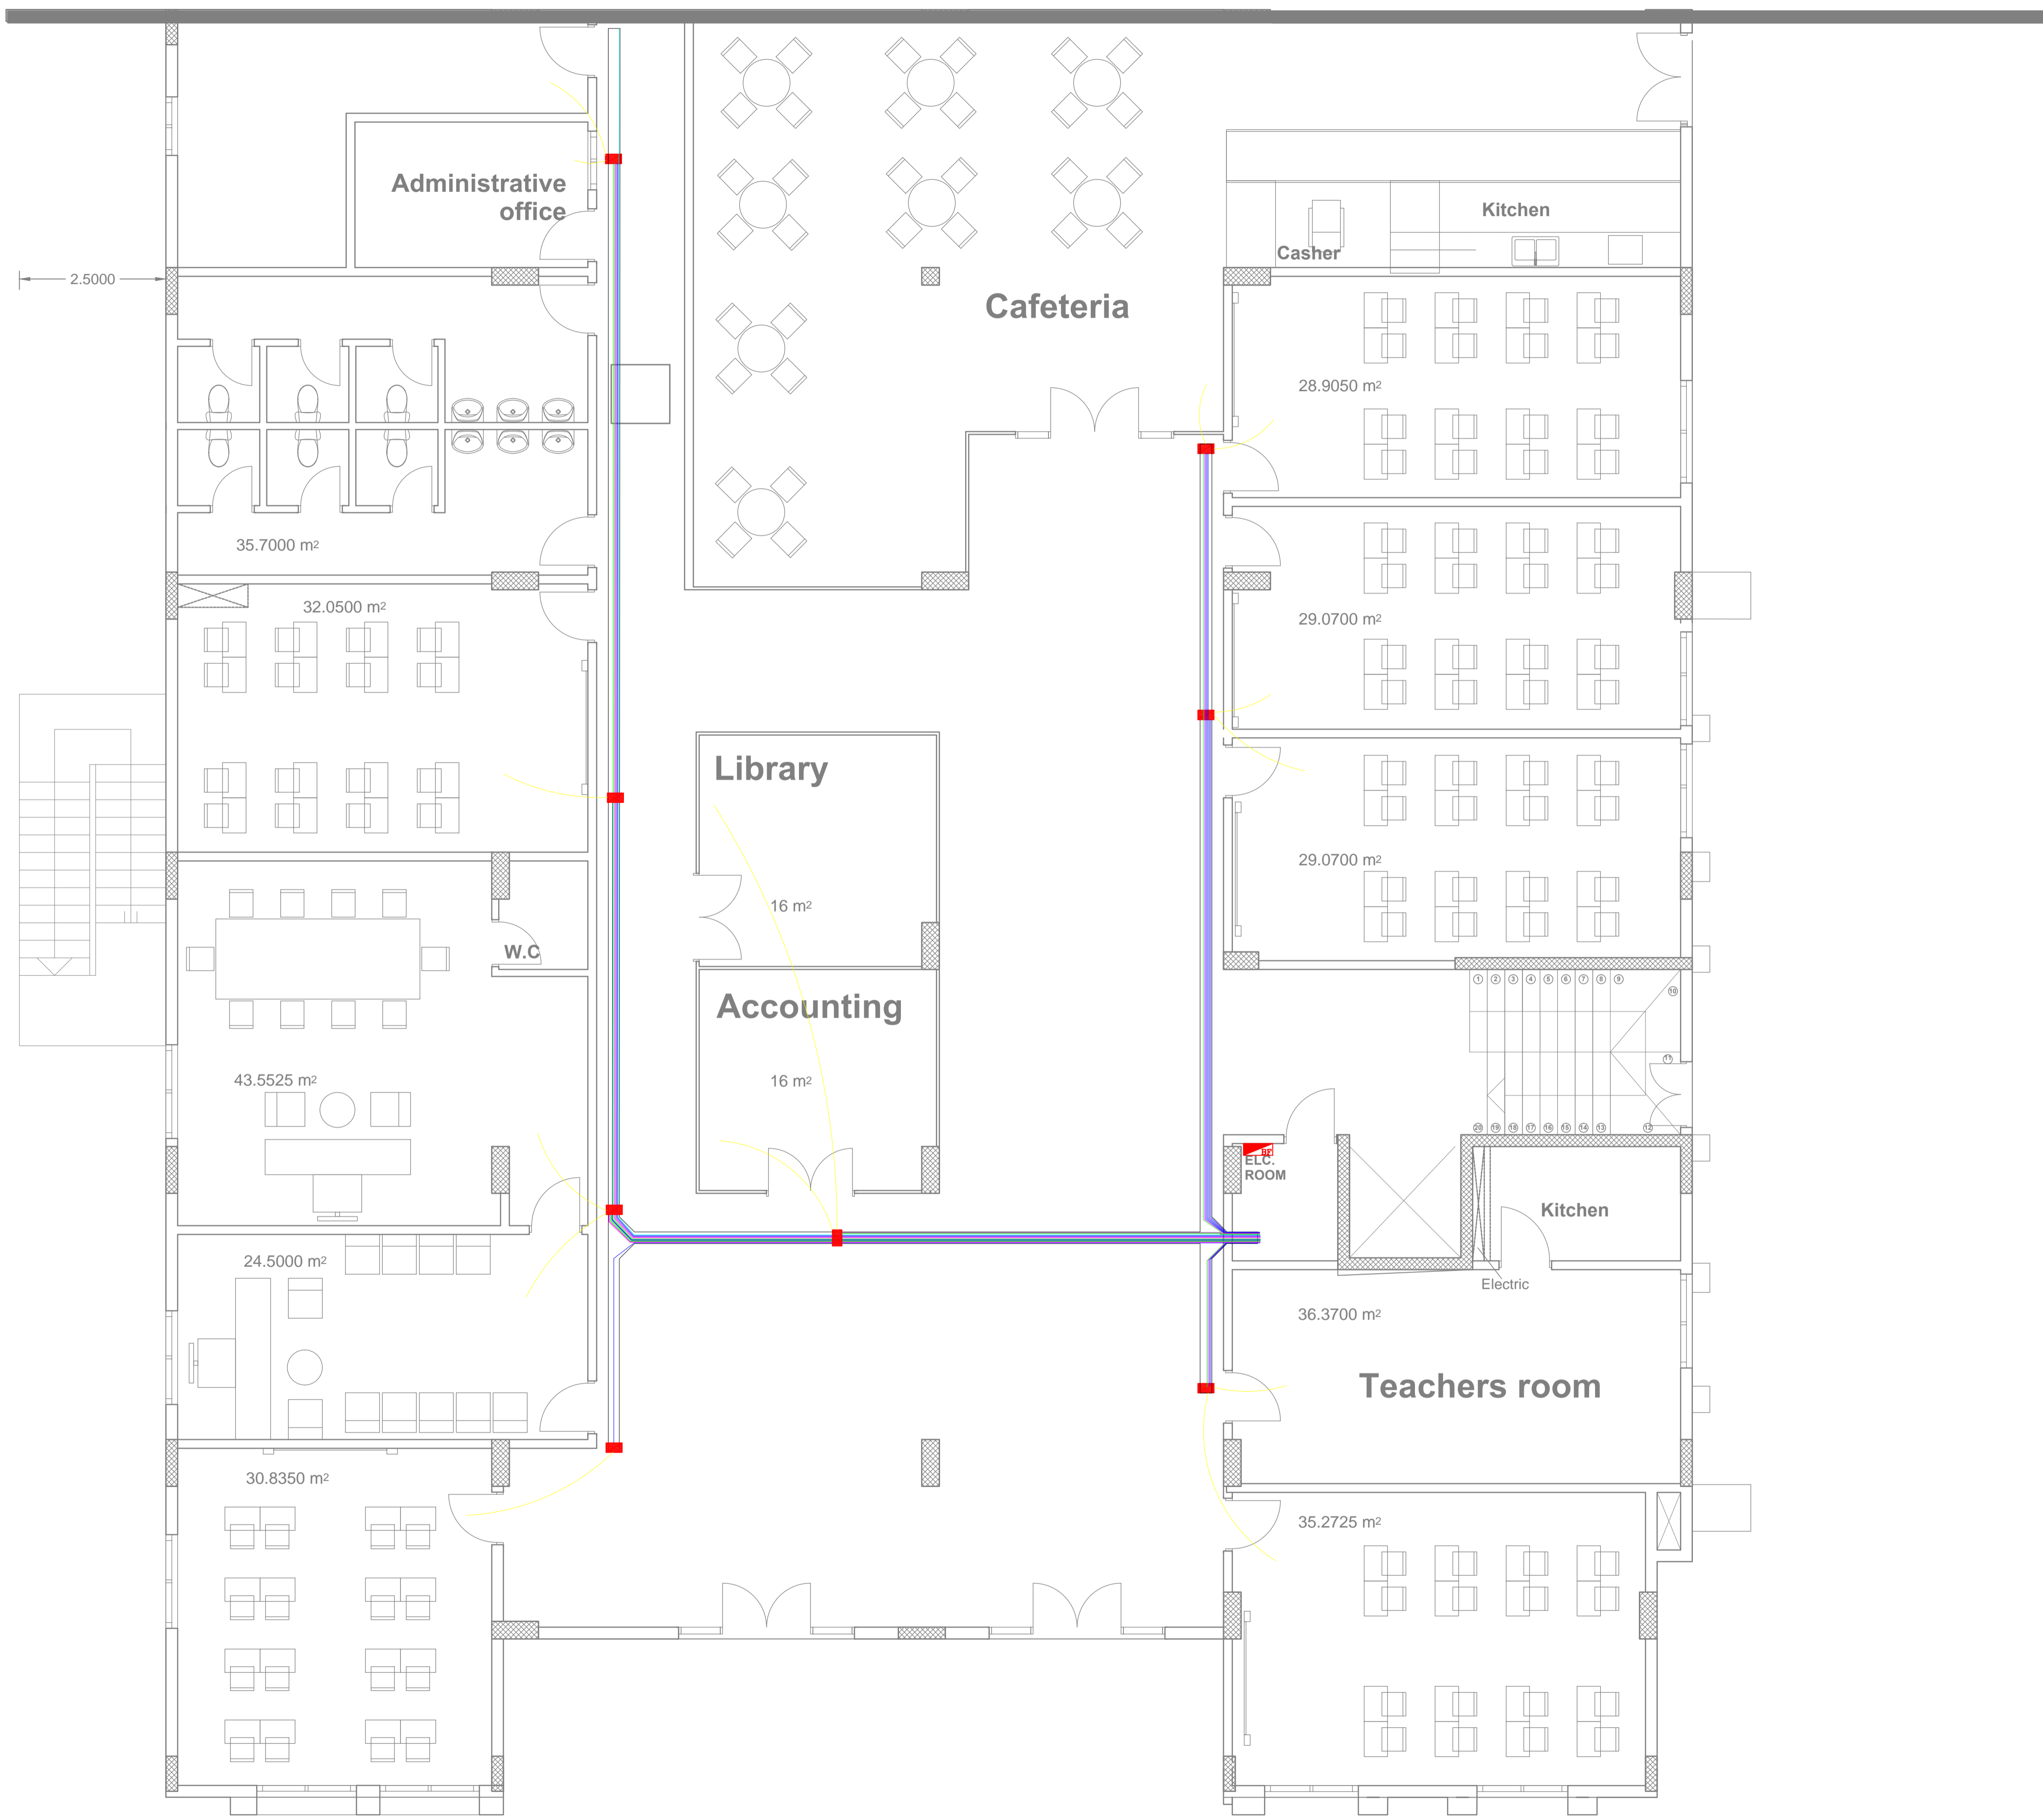

Designed By:
Eng: Mohammad Alobeid

Drawing Title:
Cable Tray and Wire for LC

Floor:
BASEMENT FLOOR

Date:
2/4/2022




SYMBOL	DESCRIPTION
	Camera
	Tel
	Net
	Input Data
	Pipe to room
	Rest Box

Designed By:
Eng: Mohammad Alobeid

Drawing Title:
Cable Tray and Wire for LC

Floor:
GROUND FLOOR

Date:
2/4/2022

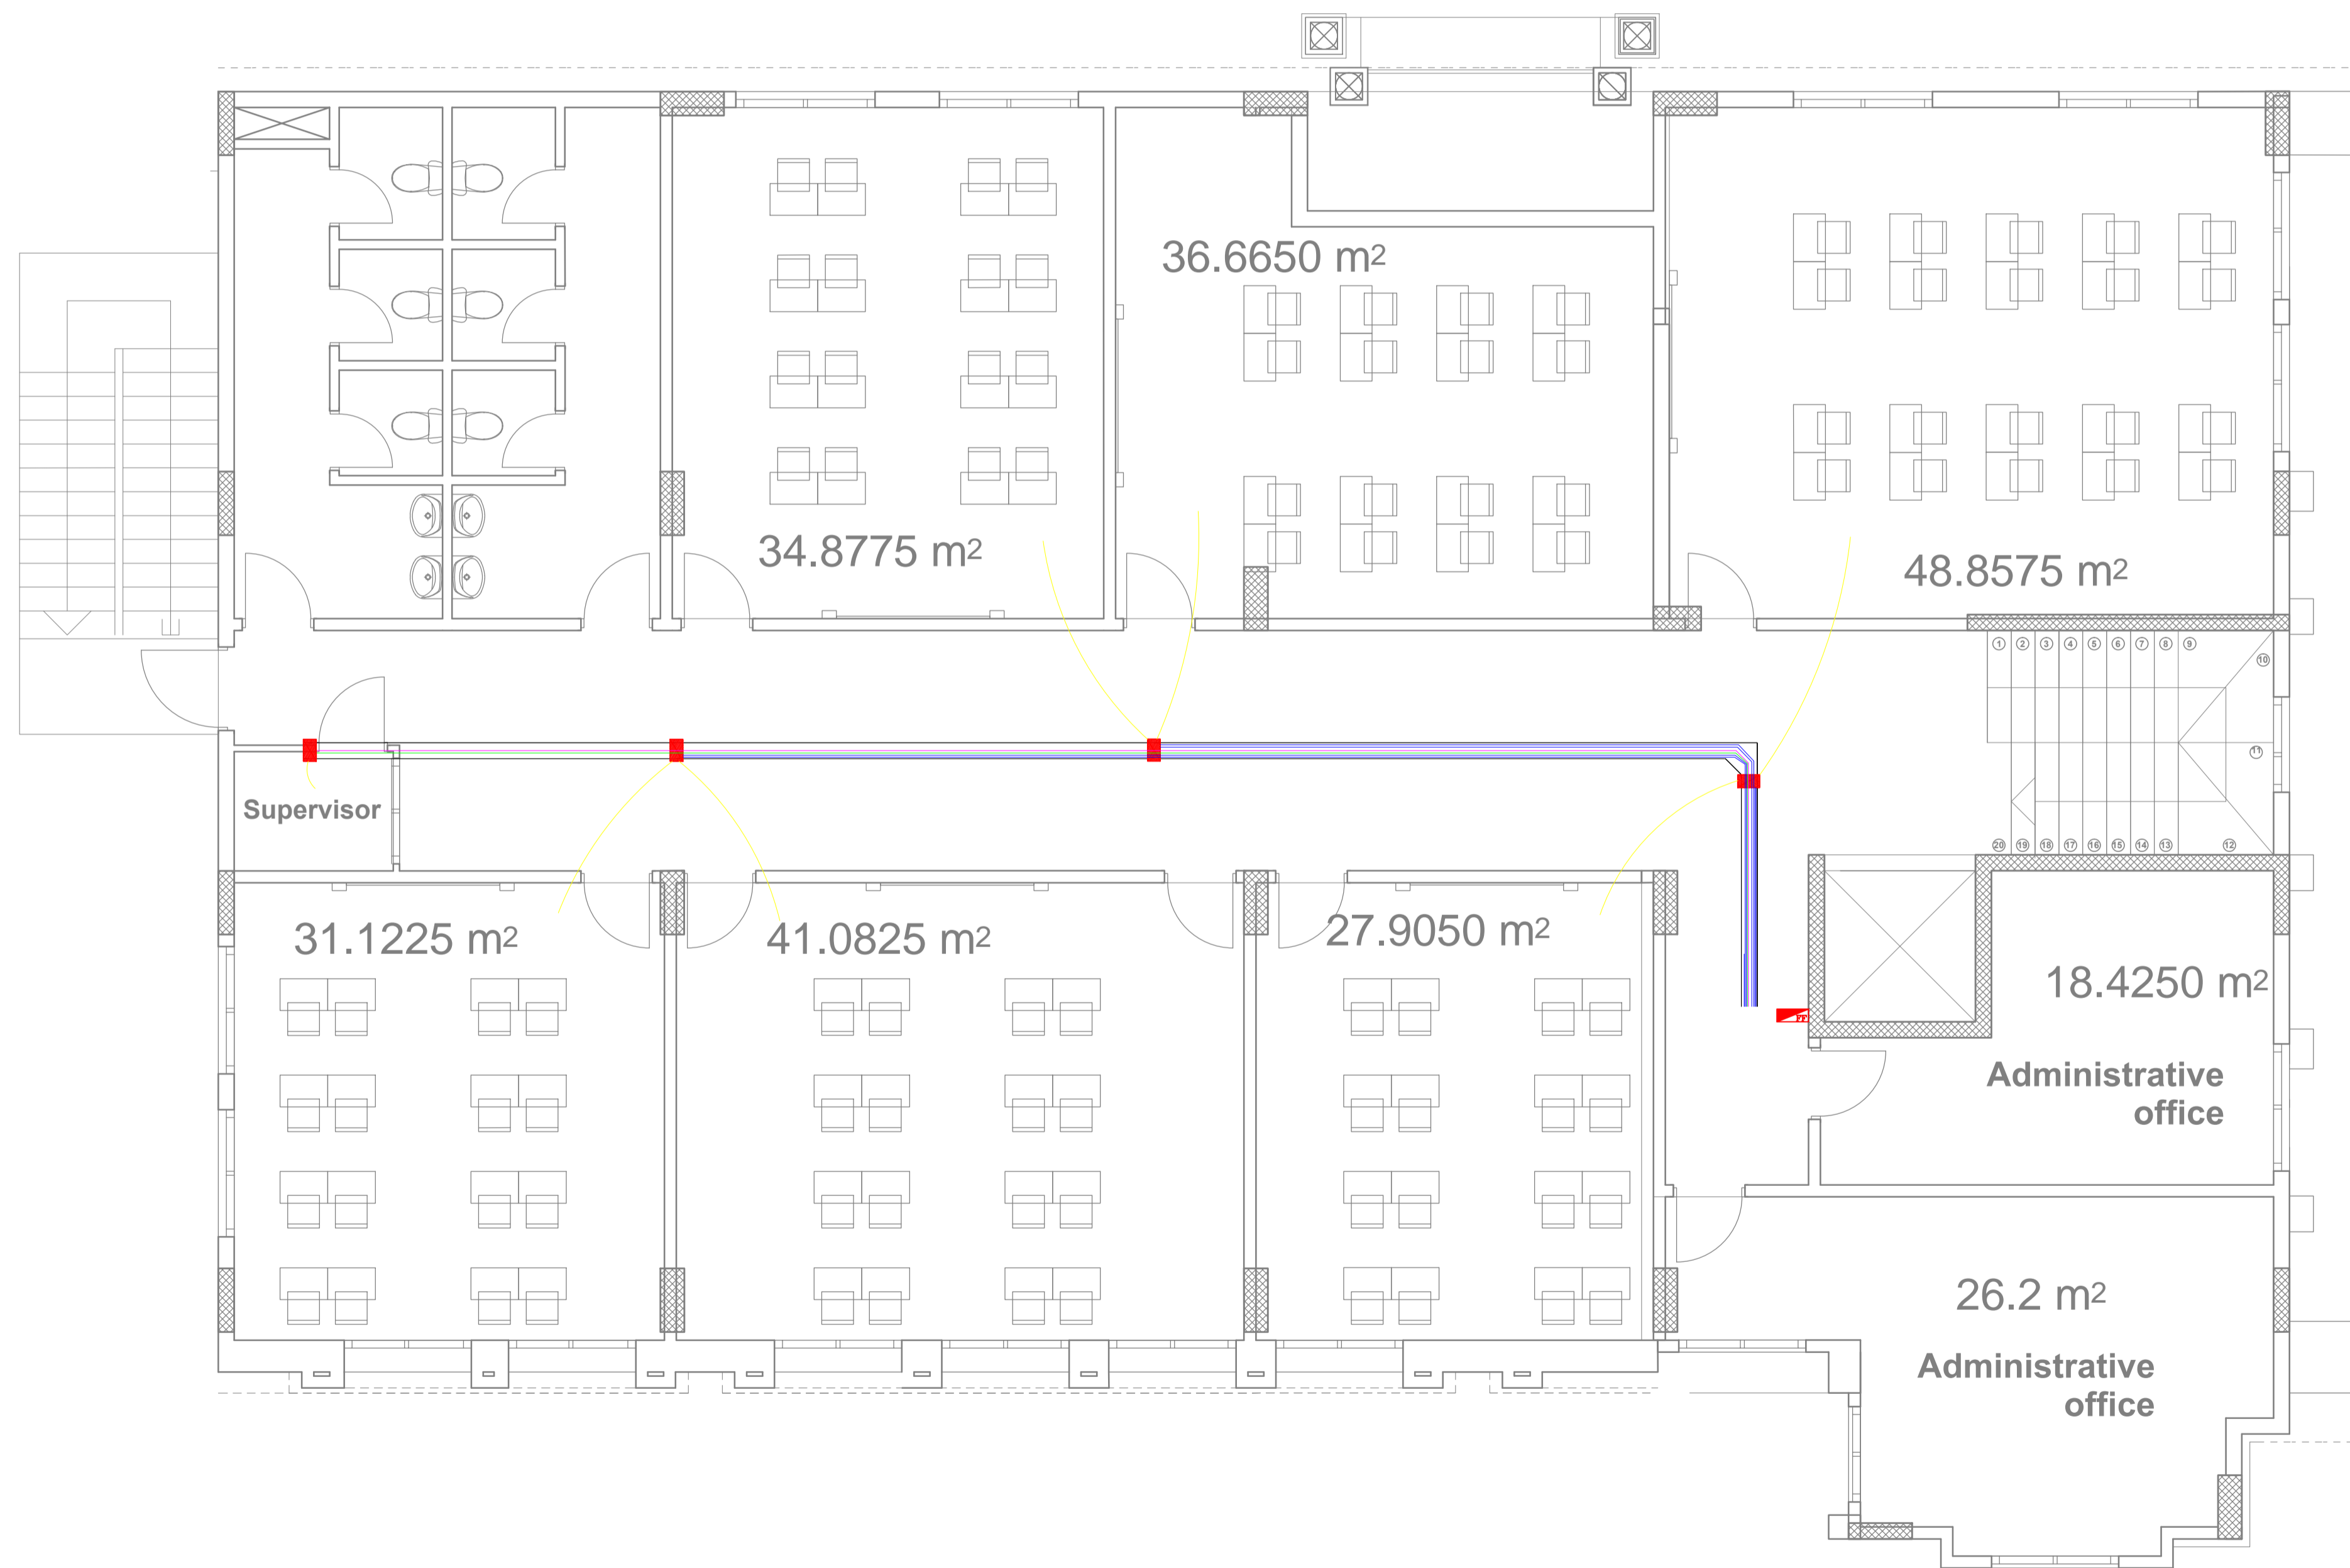


SYMBOL	DESCRIPTION
	Camera
	Tel
	Net
	Input Data
	Pipe to room
	Rest Box

Designed By:
Eng: Mohammad Alobeid

Drawing Title:
Cable Tray and Wire for LC

Floor:
FIRST FLOOR

Date:
2/4/2022

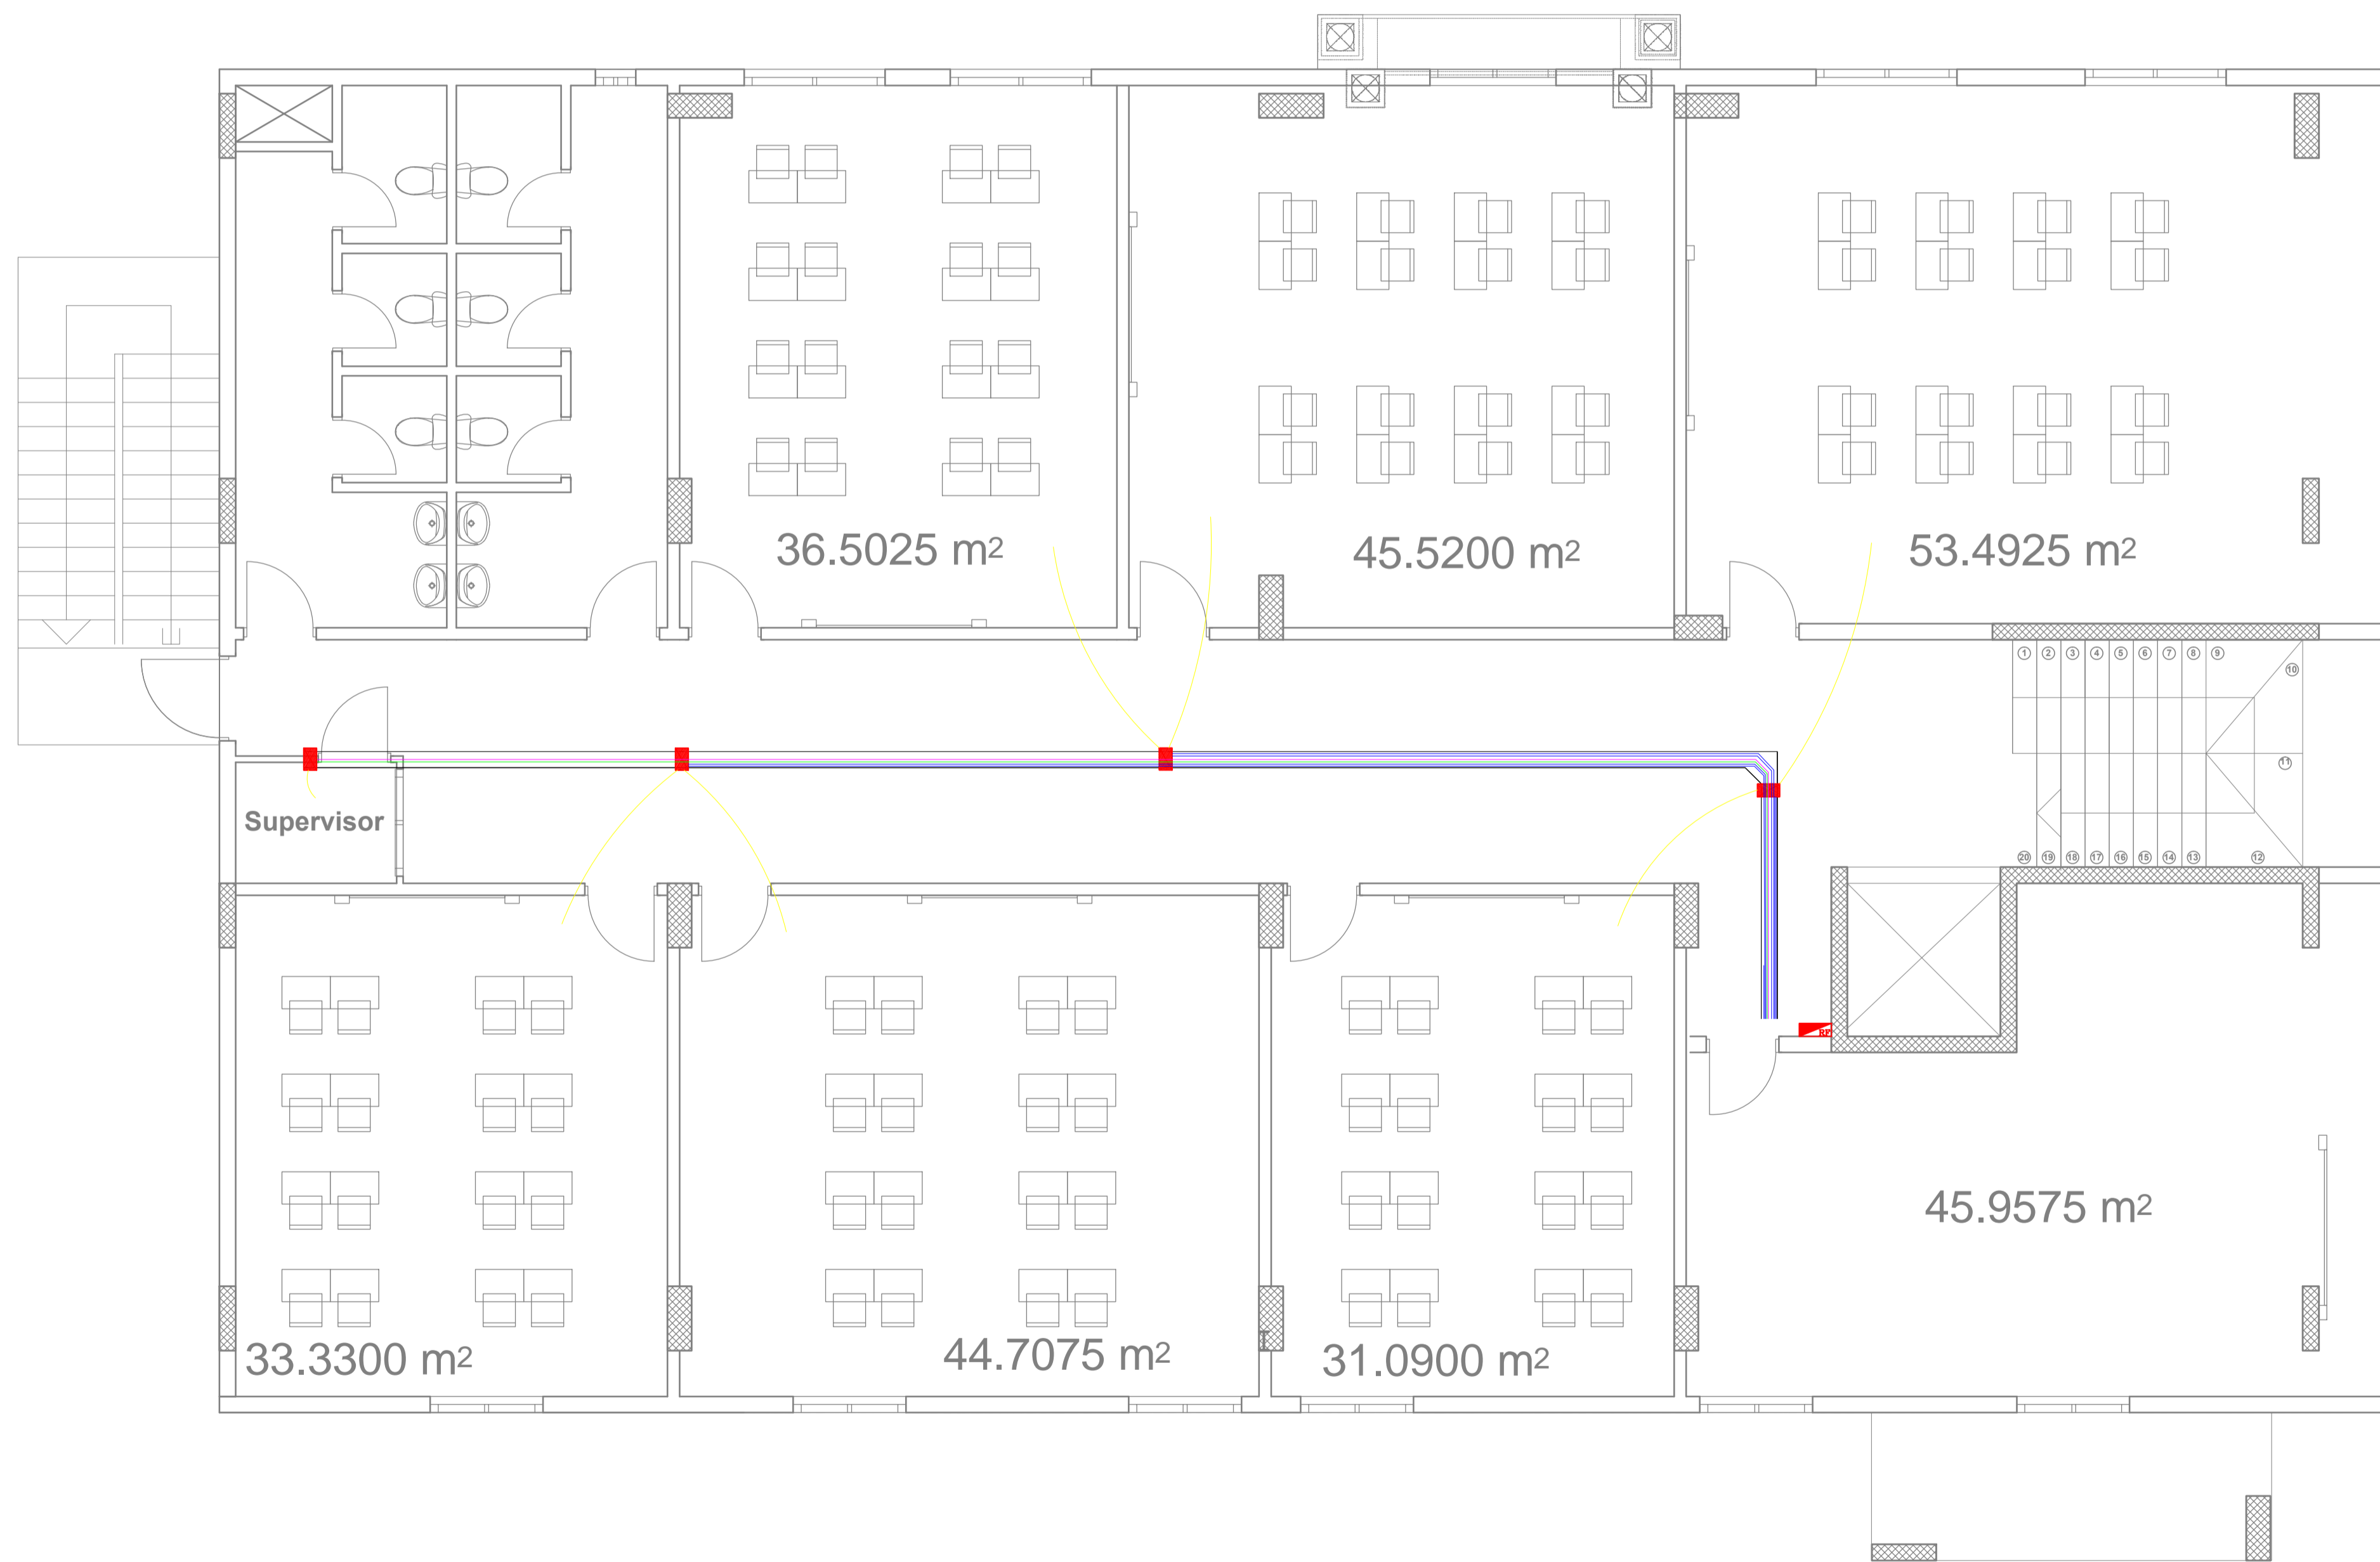


SYMBOL	DESCRIPTION
	Camera
	Tel
	Net
	Input Data
	Pipe to room
	Rest Box

Designed By:
Eng: Mohammad Alobeid

Drawing Title:
Cable Tray and Wire for LC

Floor:
ROOF FLOOR

Date:
2/4/2022

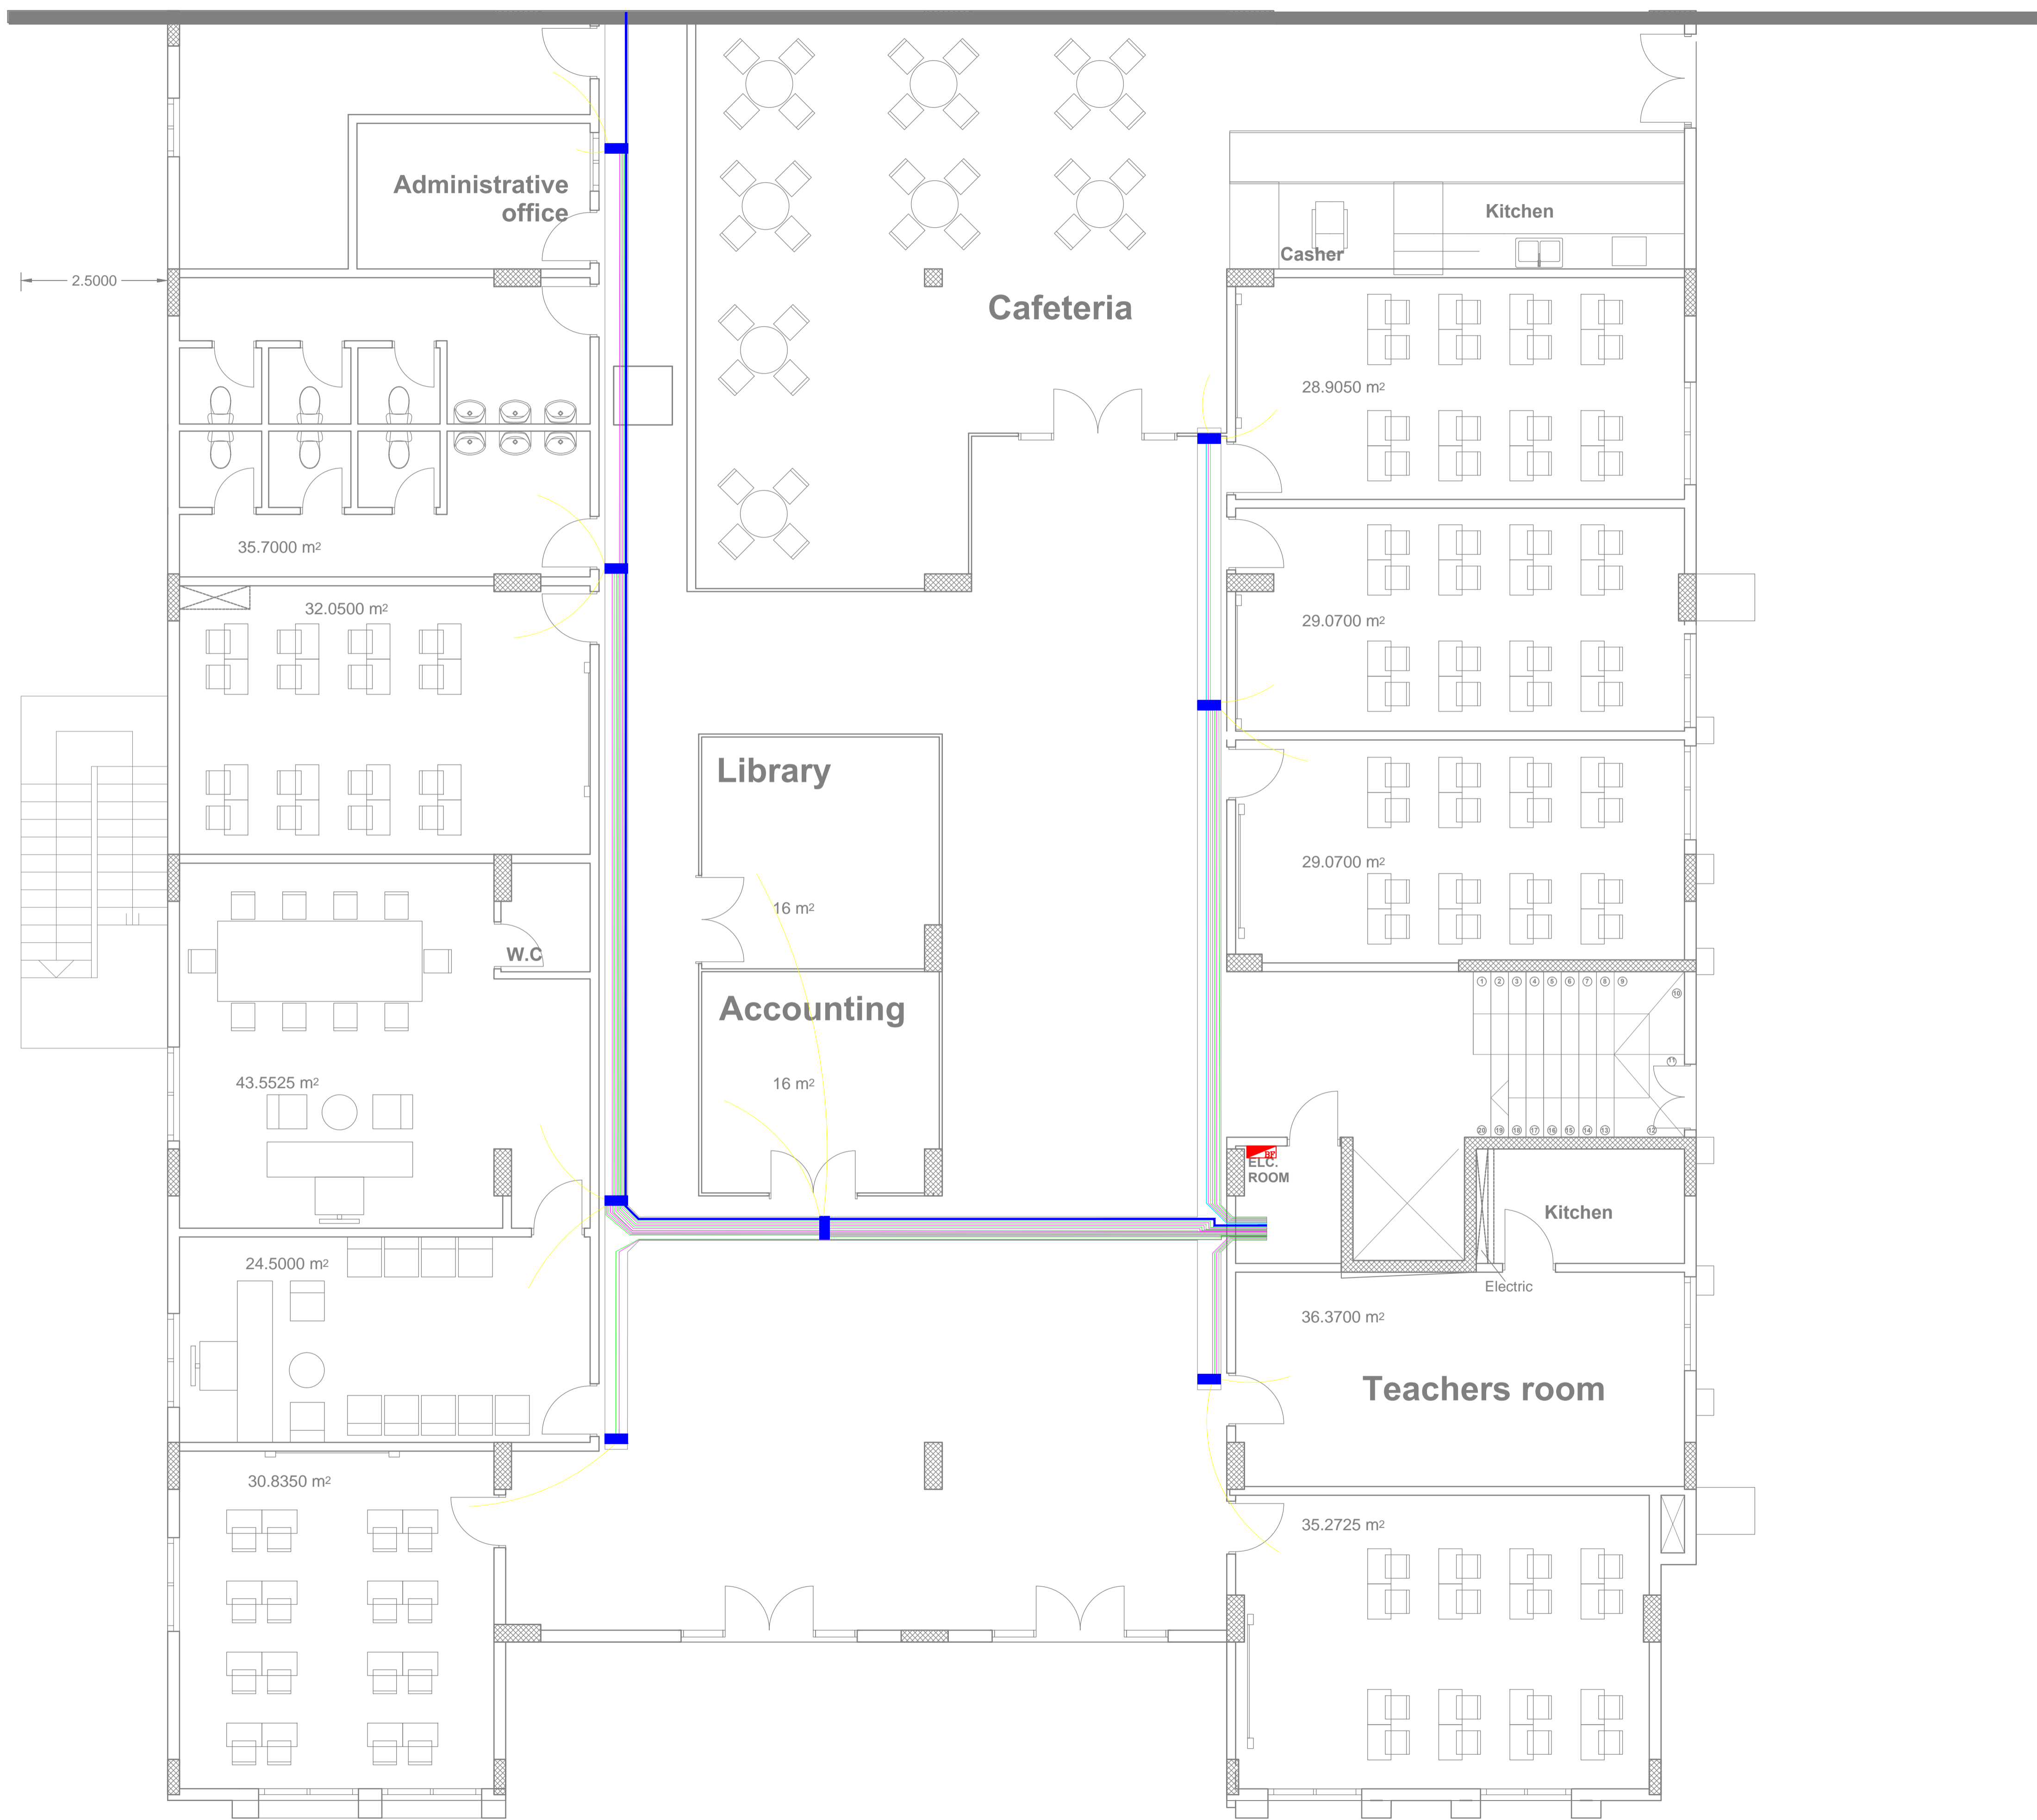

SYMBOL	DESCRIPTION
	4x150+1x70mm ²
	3x4mm ²
	2.5mm ²
	4x6mm ²
	Pipe to room
	Rest Box


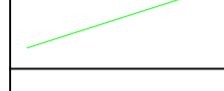
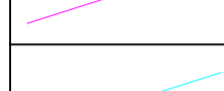



Designed By:
Eng: Mohammad Alobeid

Drawing Title:
Cable Tray and Wire For Elec

Floor:
BASEMENT FLOOR

Date:
2/4/2022




SYMBOL	DESCRIPTION
	4x150+1x70mm ²
	3x4mm ²
	2.5mm ²
	4x6mm ²
	Pipe to room
	Rest Box

Designed By:
Eng: Mohammad Alobeid

Drawing Title:
Cable Tray and Wire For Elec

Floor:
GROUND FLOOR

Date:
2/4/2022

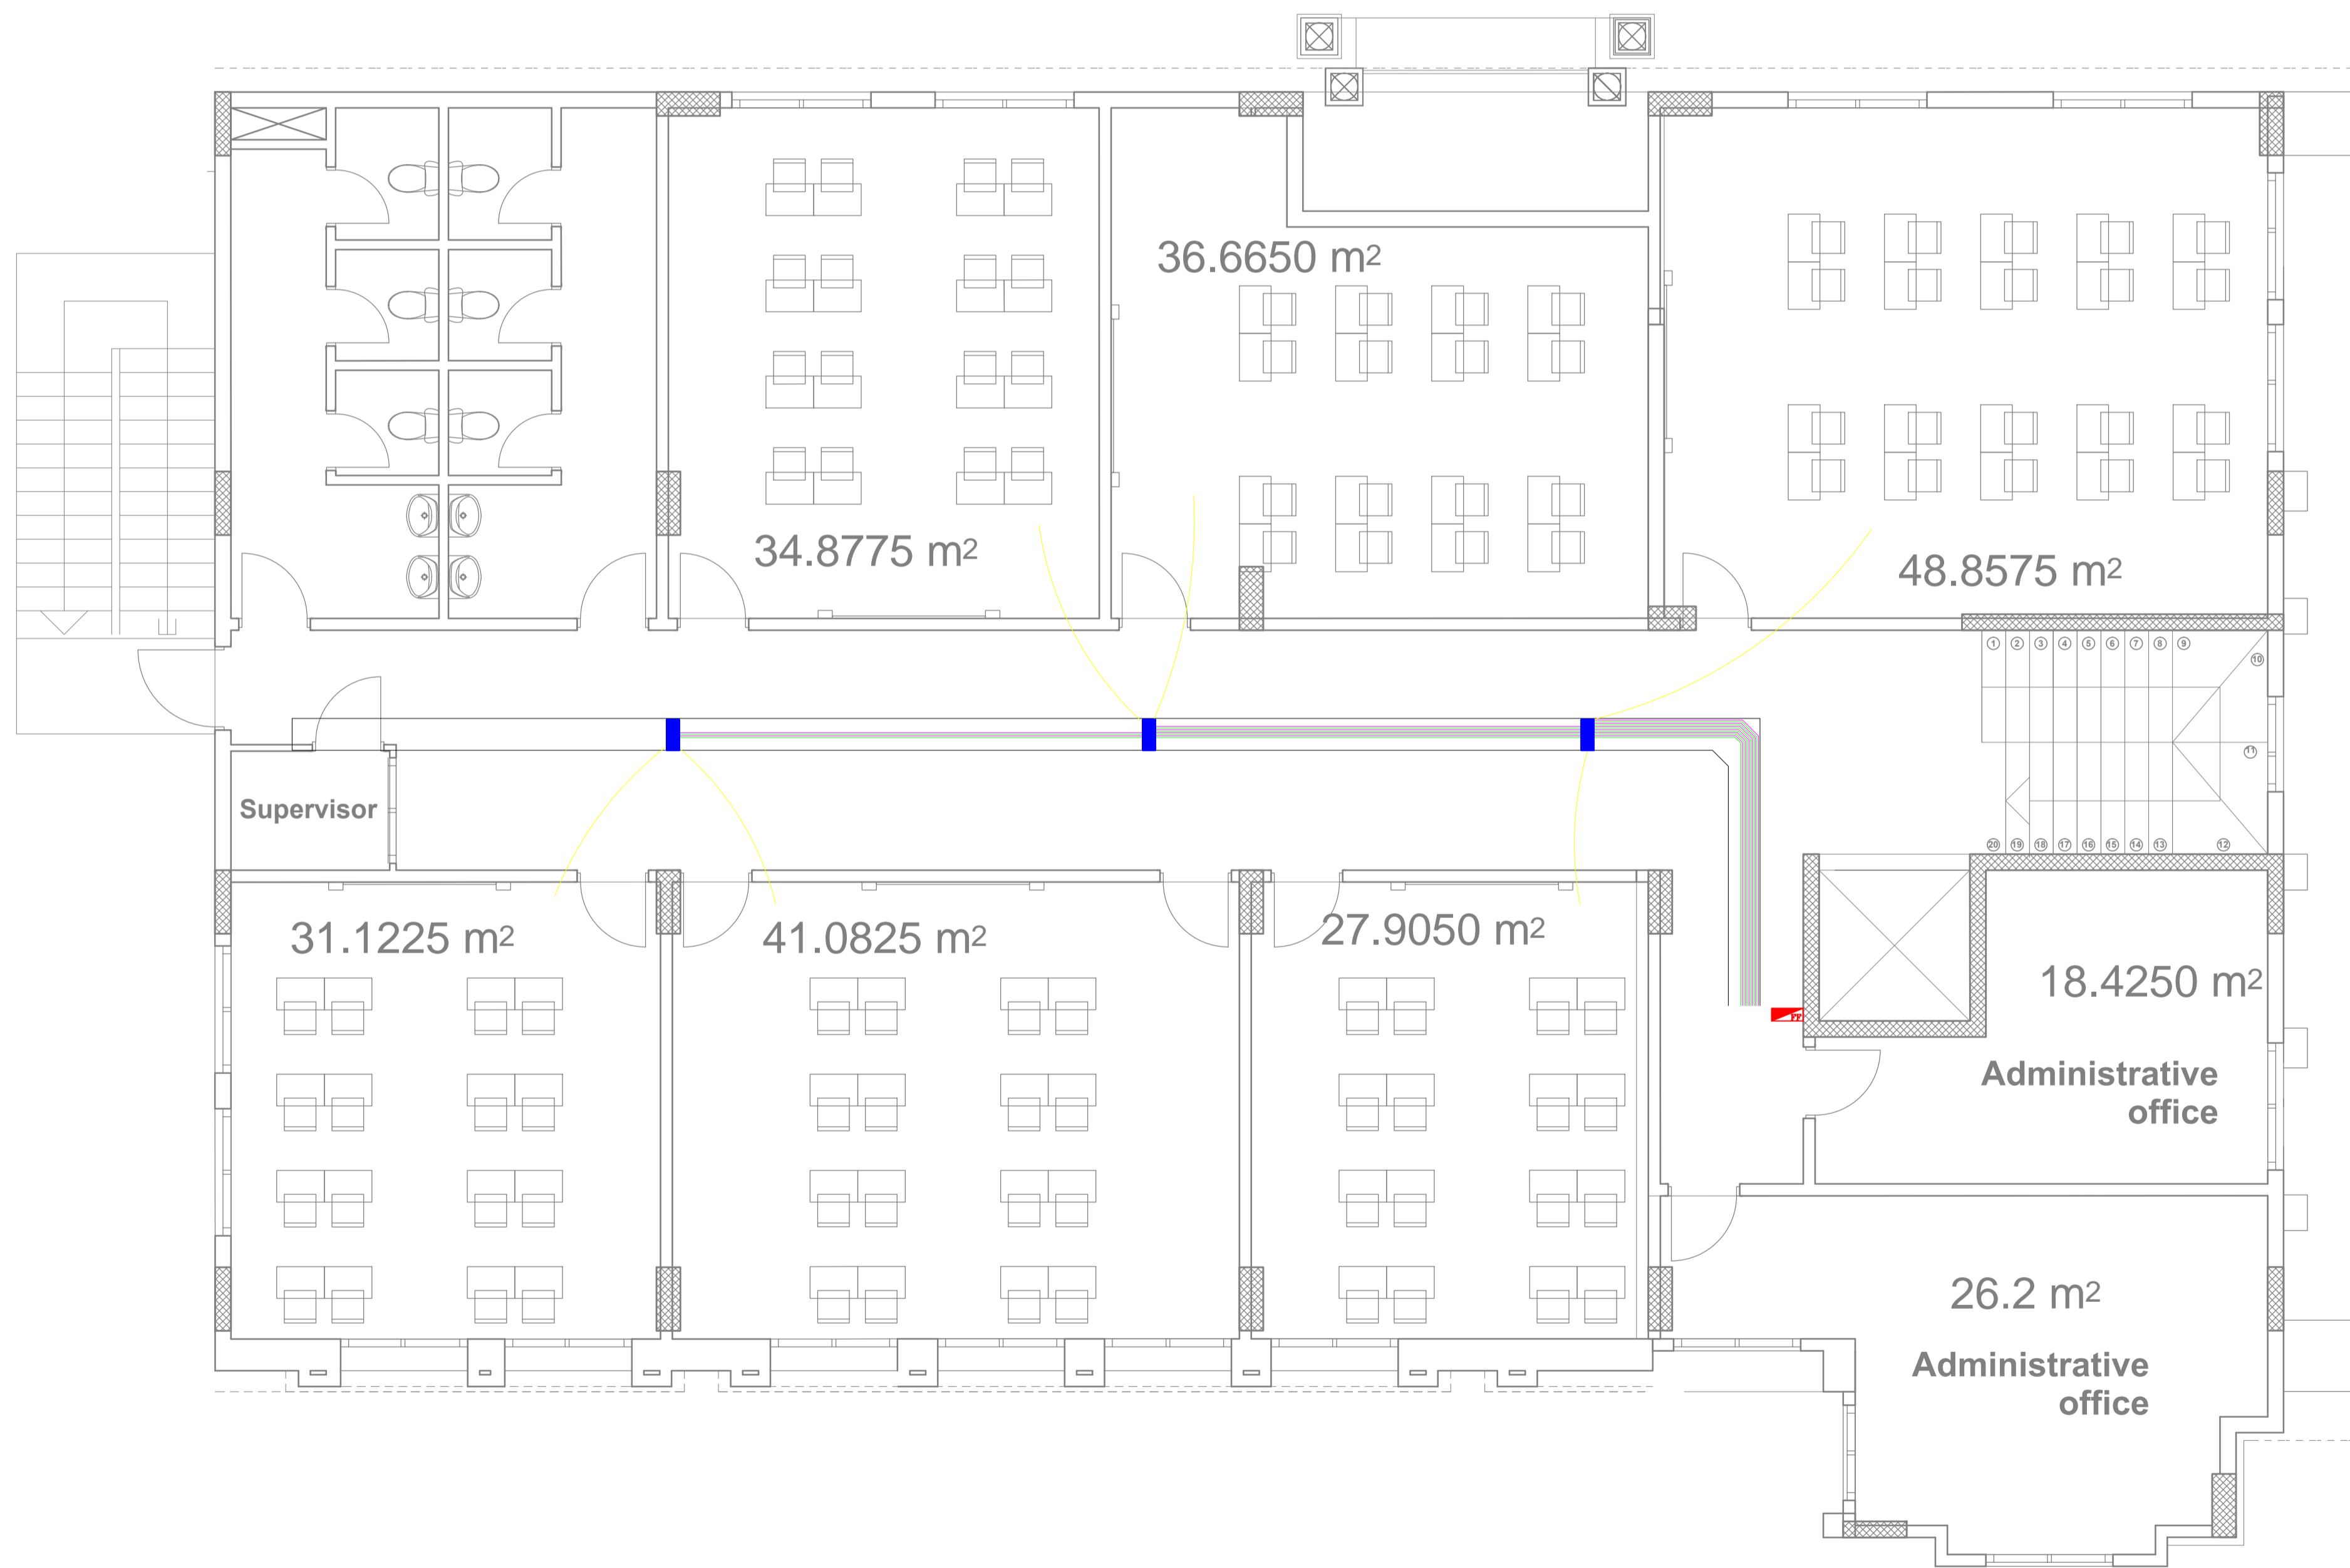


SYMBOL	DESCRIPTION
	4x150+1x70mm ²
	3x4mm ²
	2.5mm ²
	4x6mm ²
	Pipe to room
	Rest Box


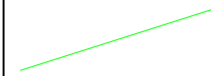

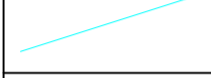


Designed By:
Eng: Mohammad Alobeid

Drawing Title:
Cable Tray and Cable Way For Elec

Floor:
FIRST FLOOR

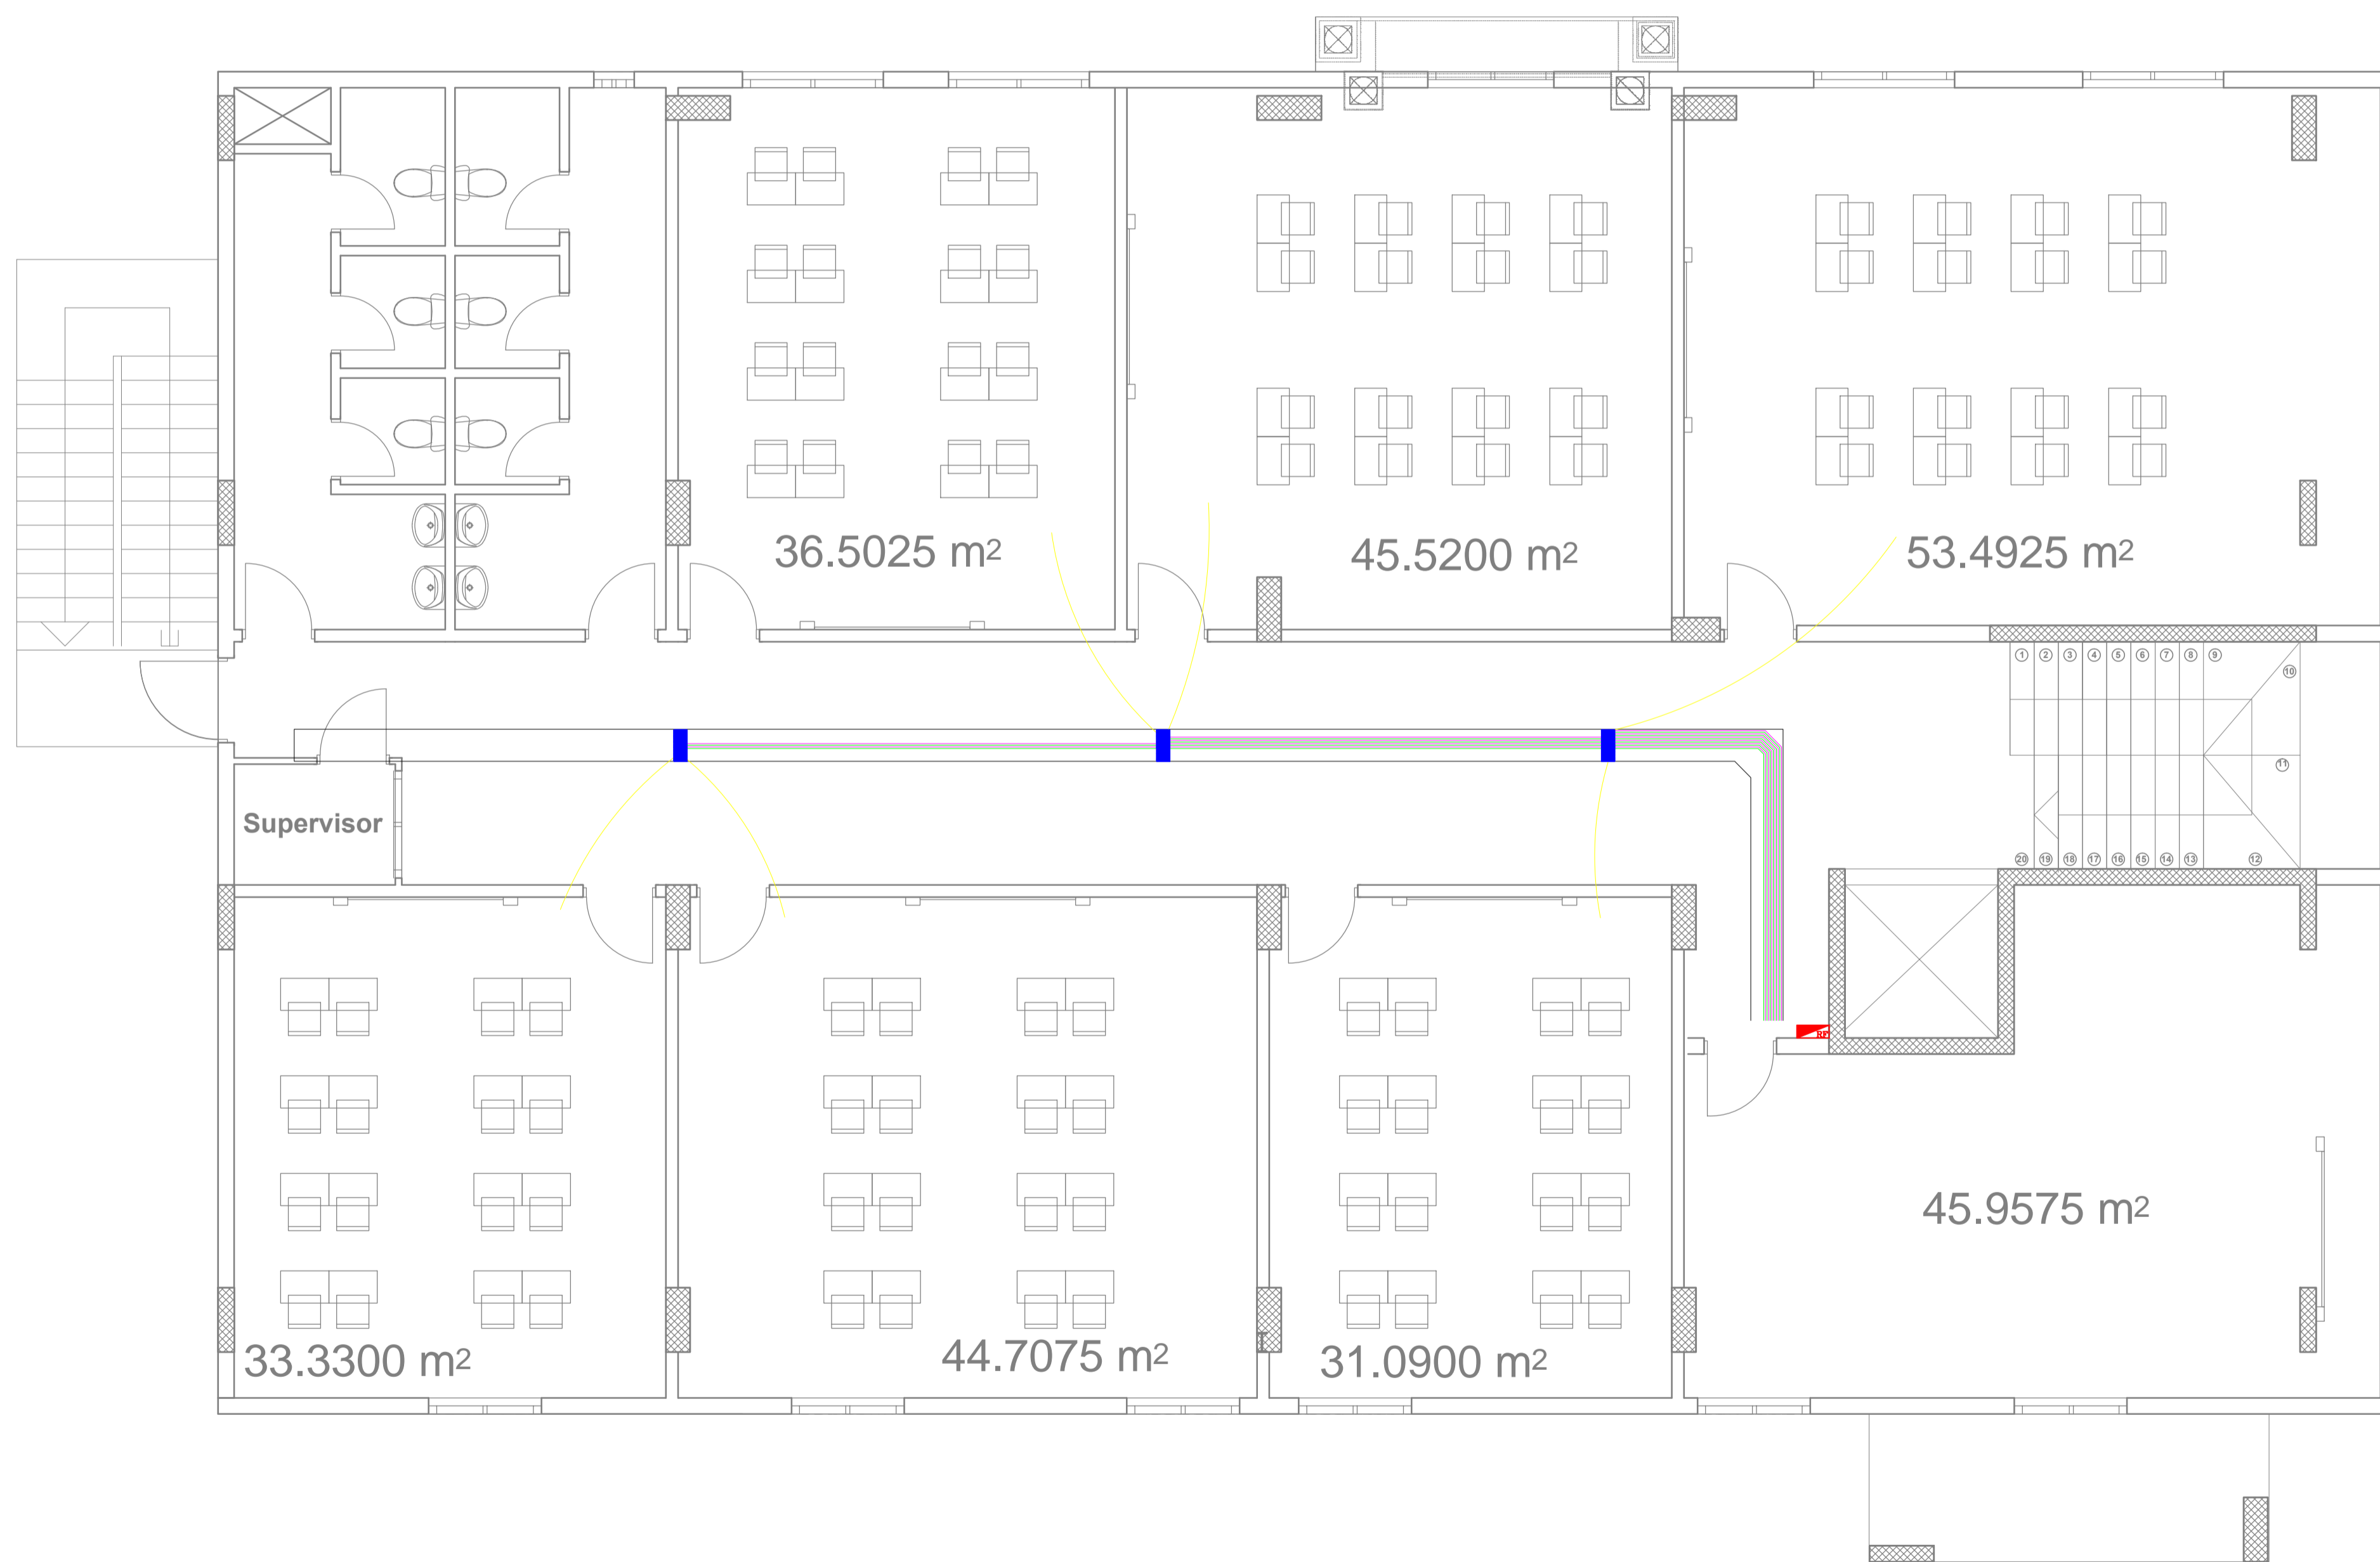Date:
2/4/2022



SYMBOL	DESCRIPTION
	4x150+1x70mm ²
	3x4mm ²
	2.5mm ²
	4x6mm ²
	Pipe to room
	Rest Box

Designed By:
Eng: Mohammad Alobeid

Drawing Title:
Cable Tray Cable Tray For Elec

Floor:
ROOF FLOOR

Date:
2/4/2022