



REFER TO DWG. NO. (T-001) -
PART (1)
REFER TO DWG. NO. (T-003) -
PART (3)

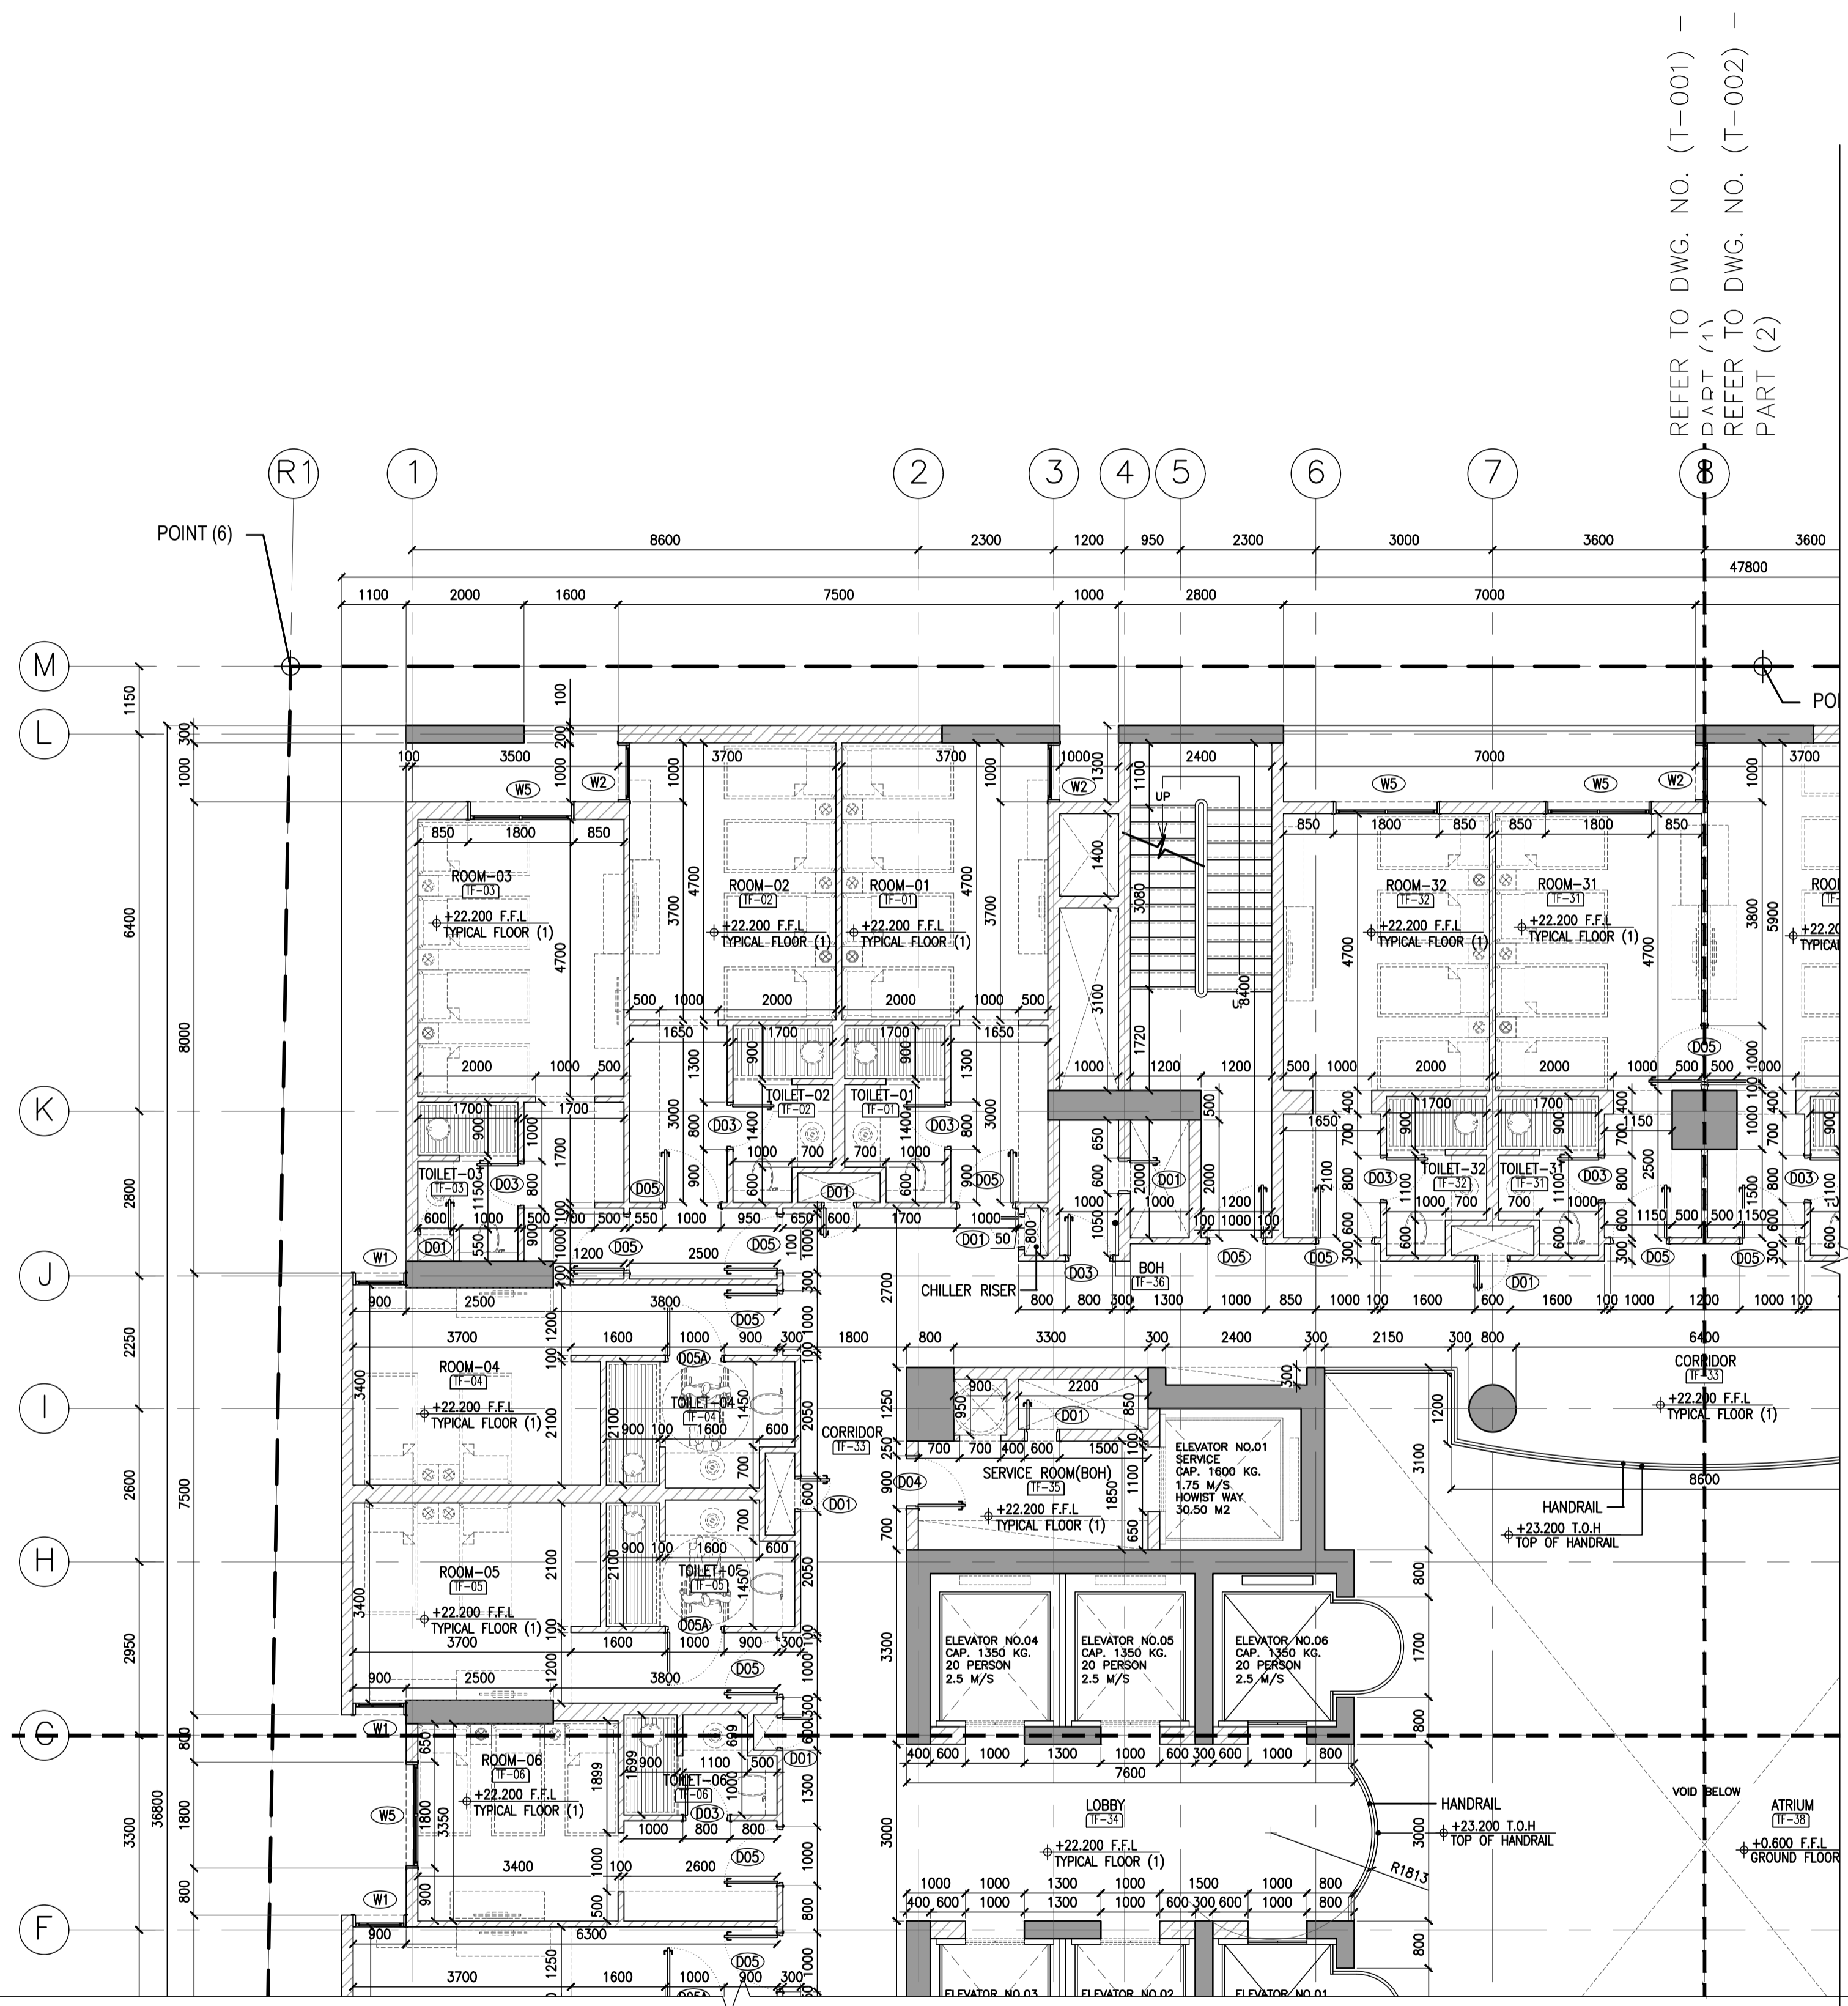

REFER TO DWG. NO. (T-001) -
PART (1)
REFER TO DWG. NO. (T-002) -
PART (2)

1 GENERAL PLAN - TYPICAL FLOOR - PART 1/4
SCALE 1:100


KEY PLAN

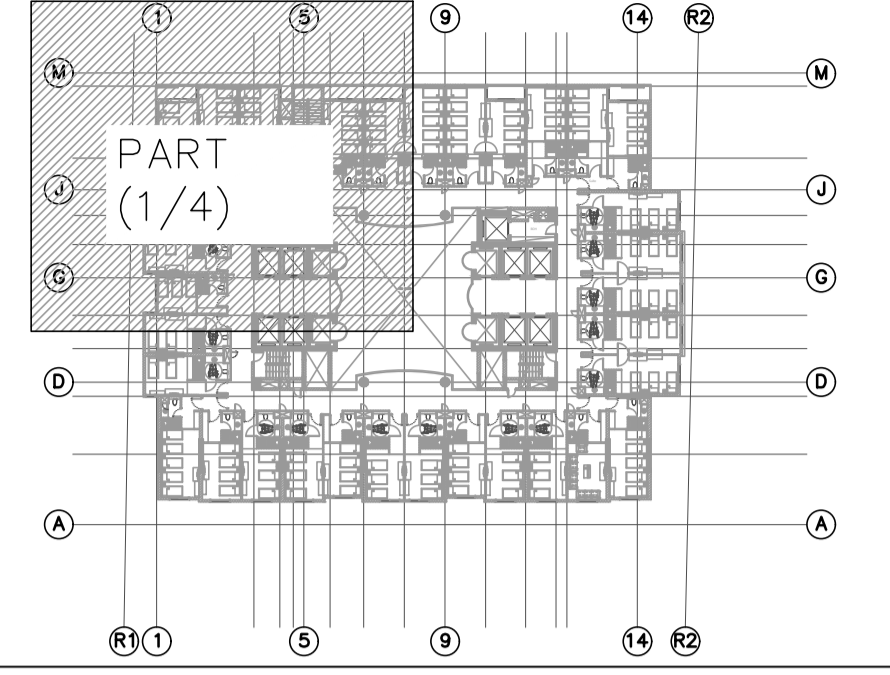


ABBREVIATIONS:

ABB.	DESCRIPTION
F.F.L	FLOOR FINISH LEVEL
AS.L	ASPHALT LEVEL
P.L	PAVEMENT LEVEL

LEGEND:

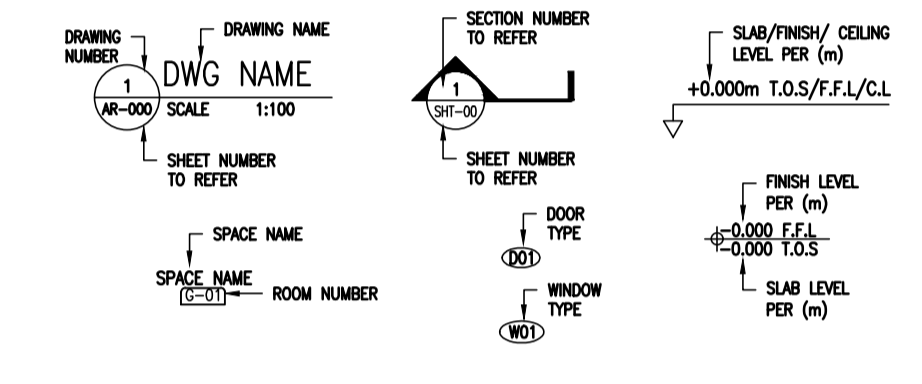

Engineer competent	
Signature	
Date	

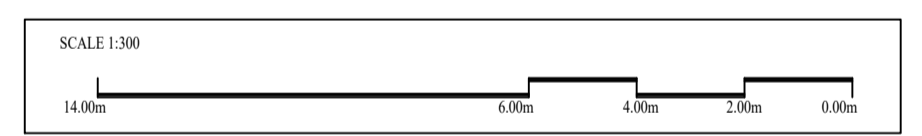

Eng. Nabeel A. Qutub for Engineering Consultancy
 Al Rajhi Center - Al Azziah - Makkah Al Mokaramah
 Office N 2 - T:5575712 F:5544880

Project Name	EL-HUSSENI HOTEL PROJECT		
Scope	General Plan - Arch. Shop Drawings		
Project Type	Final Project	Project NO.	
	[]		
Package Name	General Plan - Typical Floor		
DWG Number	T - 001		
Sheet name	General Plan - Part 1/4		
Scale	1:100	Sheet	1/5

Notes